


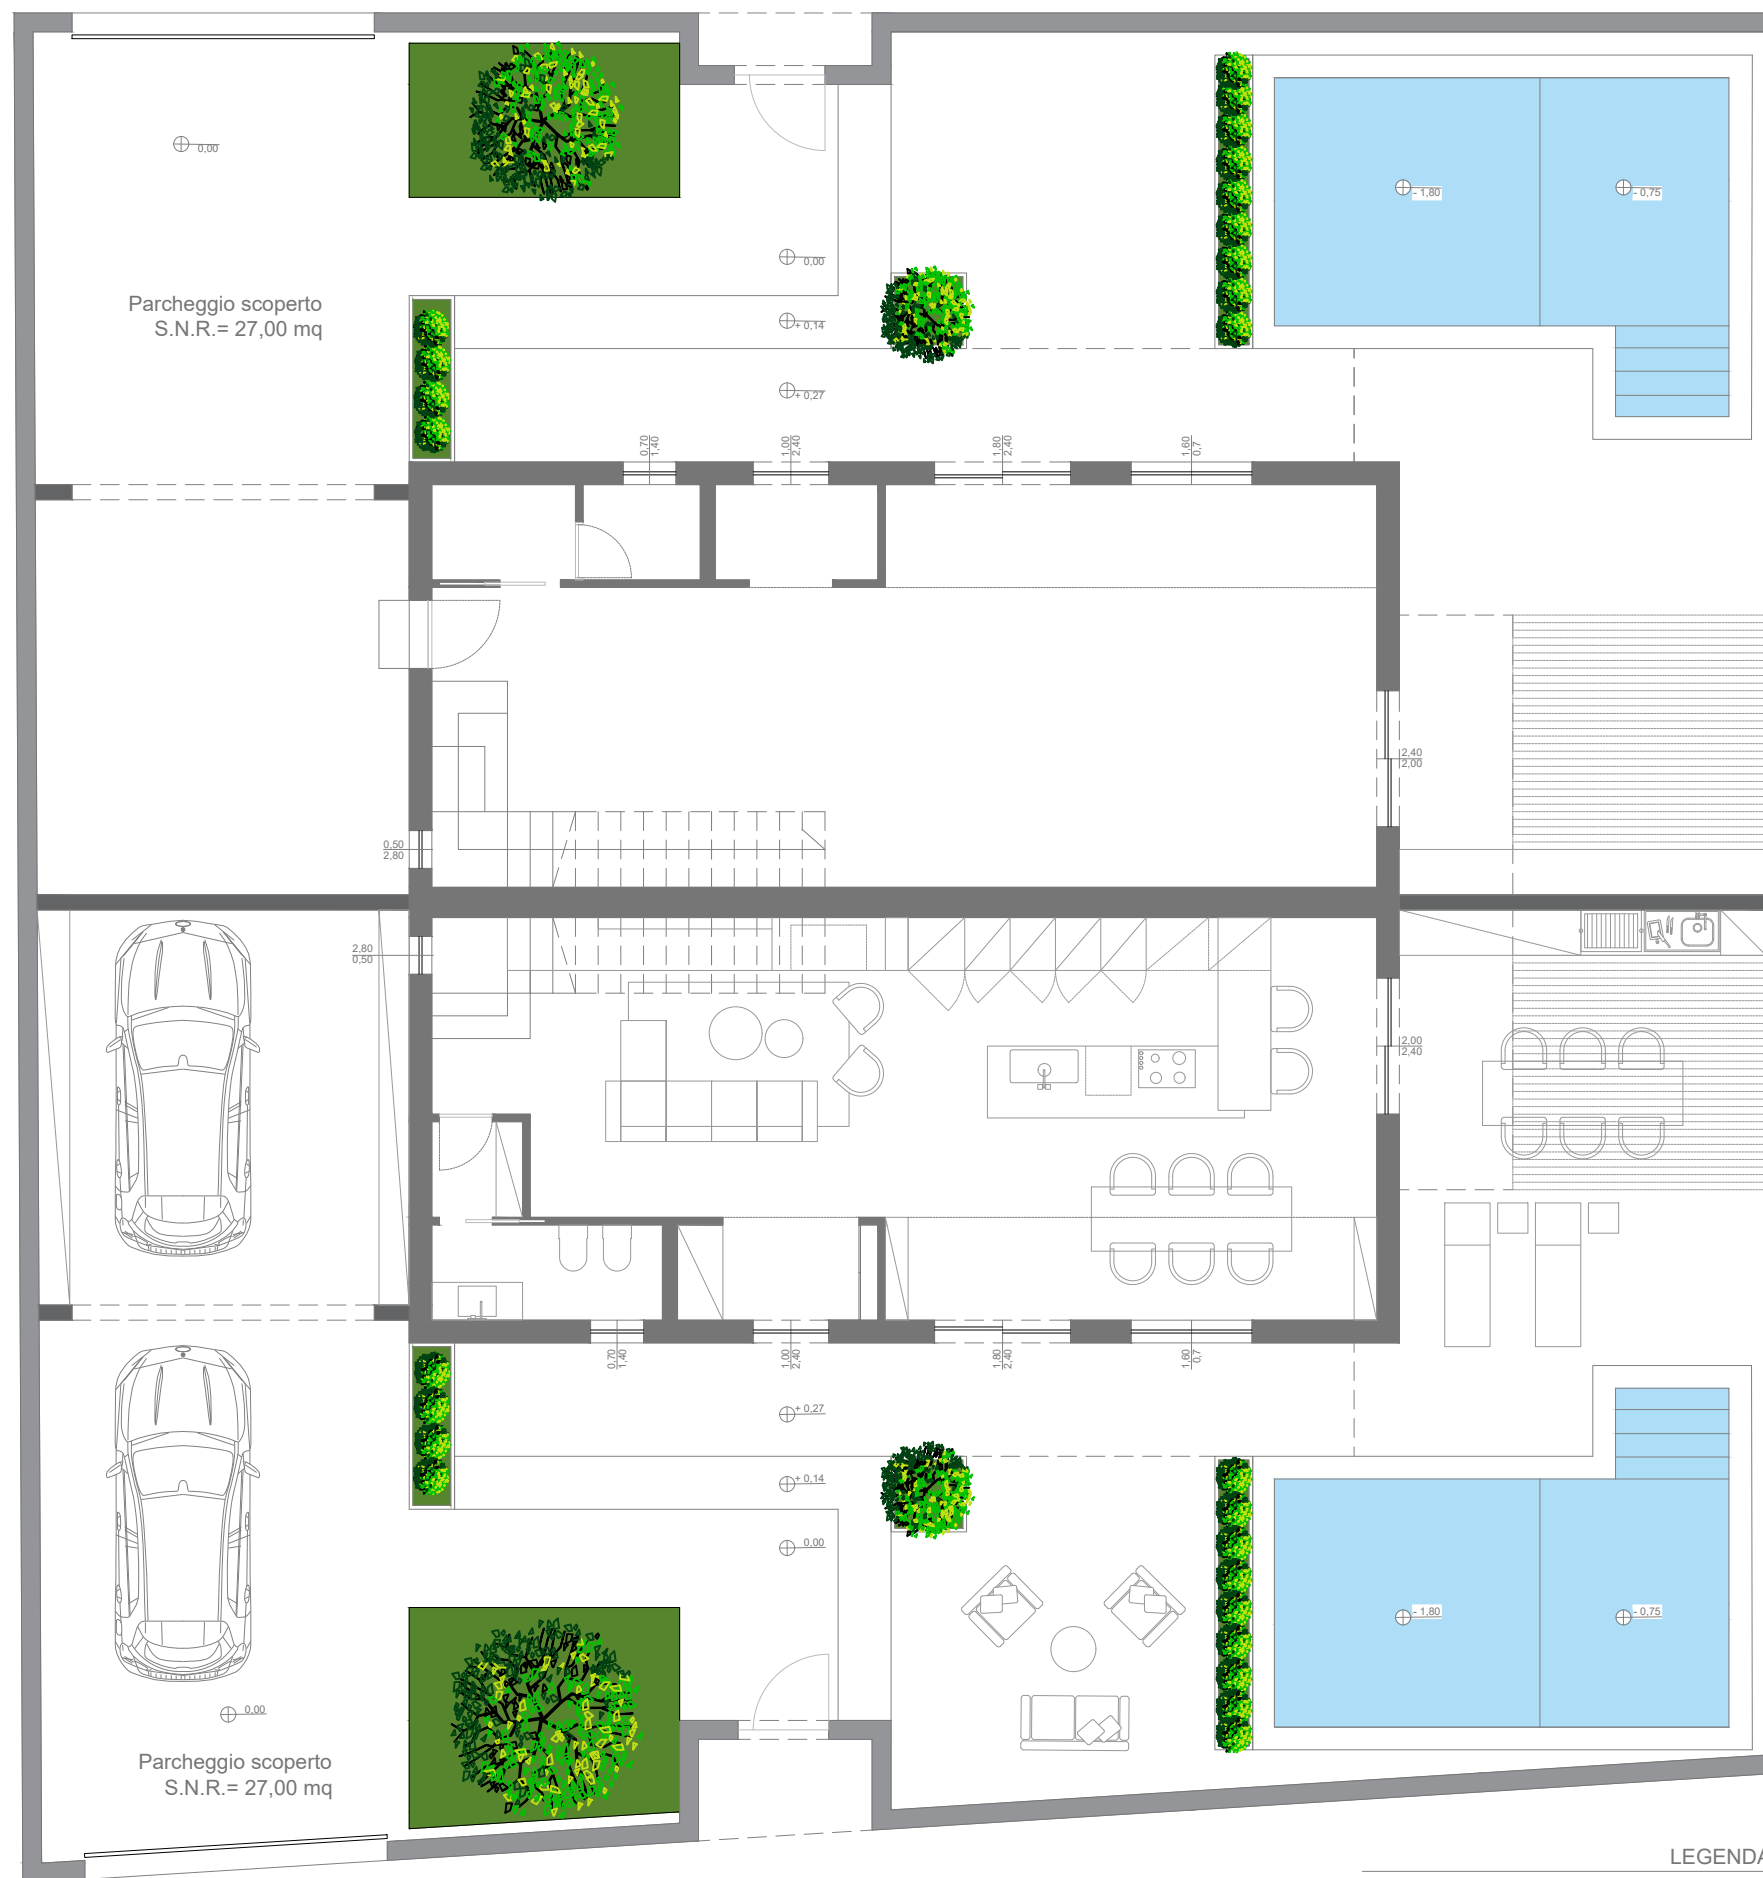

PIANTA PIANO TERRA SCALA 1:100

VIA CADUTI IN GUERRA

LEGENDA

1. SOGGIORNO/CUCINA S.U.= 60,68 mq.
3. BAGNO S.U.= 4,90 mq.
3. PATIO 1 S.N.R.= 19,65 mq.
3. PATIO 2 S.N.R.= 35,00 mq.
3. BOX AUTO S.N.R.= 25,00 mq.