


PIANTA PIANO SEMINTERRATO

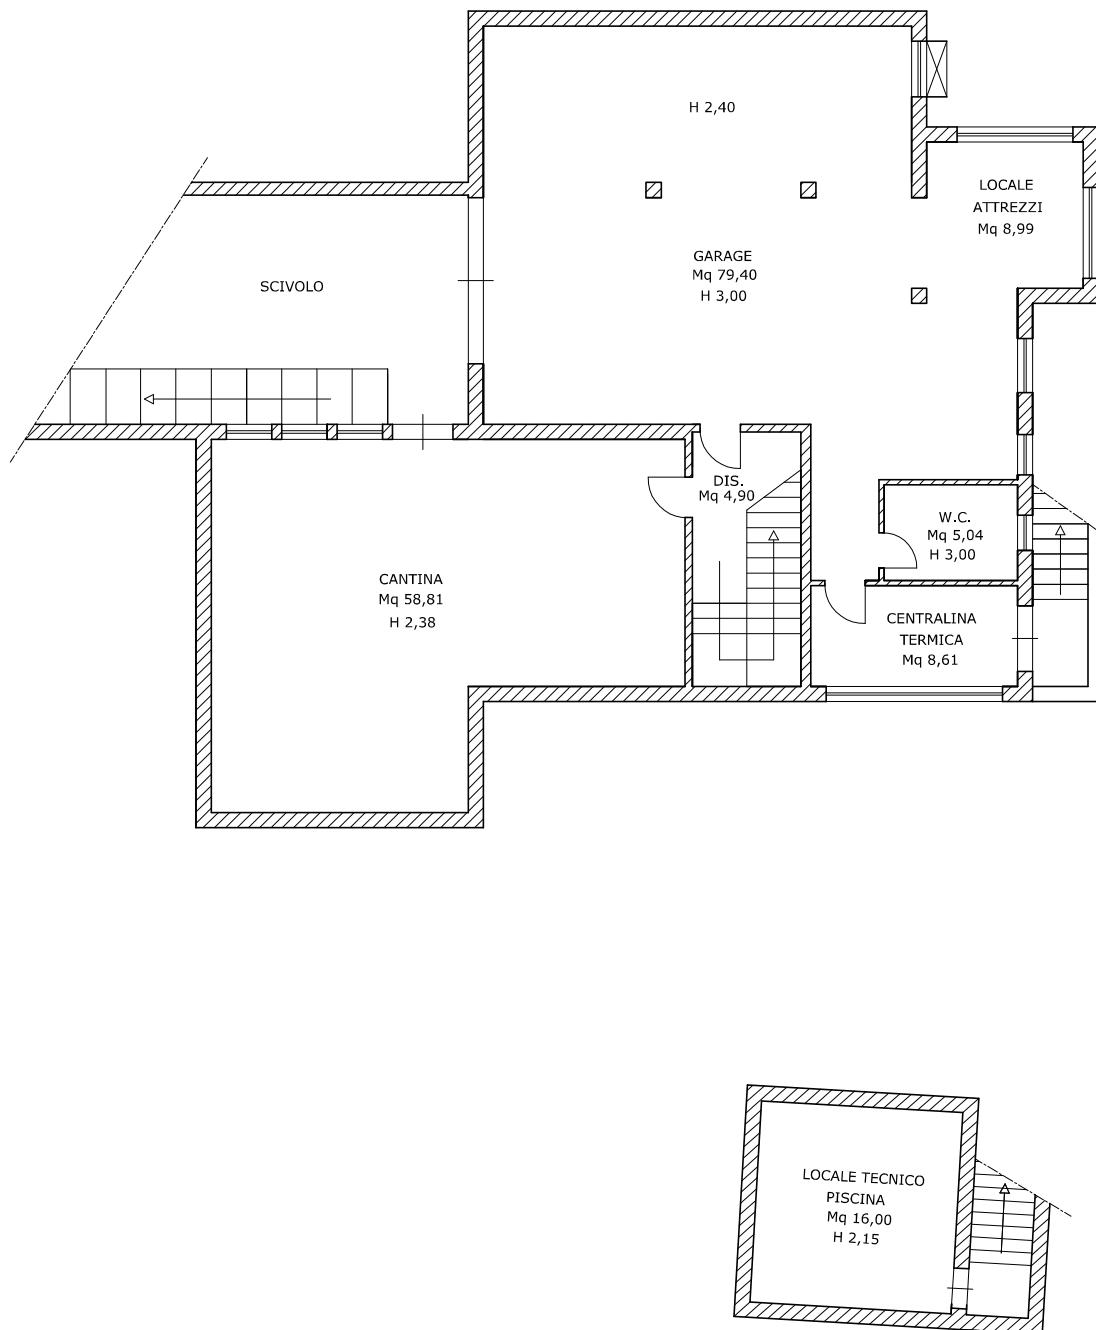

Scala 1:150