

Architectural floor plan of the ground floor (Piano Terra) of the building at Androne Civ. 54. The plan shows a central staircase labeled "parti comuni" (common parts) with a width of 0.95m. To the left is a "SALETTA" (entrance hall) with a width of 2.40m and a height of 0.90m. To the right is another "SALETTA" with a width of 3.50m and a height of 0.90m. The plan also shows a "CASSA" (entrance) and an "ATTESA CLIENTI" (client waiting area). The entrance is marked "INGRESSO" with a width of 1.85m. The overall dimensions of the building are 3.45m by 2.61m. The plan includes various structural details and dimensions for the walls and openings.

ALTRA
UNITA'

VIA CENISIO

Architectural floor plan of the first floor (Primo Piano) showing various rooms and dimensions.


Rooms and Dimensions:

- MAGAZZINO (Top Left):** Hm 2.80, sup 11.5 mq. Width: 2.60.
- MAGAZZINO (Top Right):** Hm 2.80, sup 18 mq. Width: 4.45, Height: 4.03.
- MAGAZZINO (Bottom Left):** Hm 2.80, sup 10.4 mq. Width: 2.77, Height: 3.45.
- DISIMP. (Bottom Center):** Hm 2.80, sup 12.2 mq. Width: 1.63, Height: 2.80.
- BAGNO (Bottom Right):** Hm 2.40, sup 4.2 mq. Width: 1.50, Height: 1.40.

Other Labels and Dimensions:

- ALTRA UNITA':** Located on the left and right sides of the plan.
- parti comuni:** Located on the right side of the plan.
- BOCCA DI LUPO:** Located at the bottom center of the plan.
- Dimensions:** 0.00, 0.130, 0.140, 0.70, 1.50, 2.80, 3.00, 4.03, 4.20, 4.45, 4.70.

VIA CENISIO

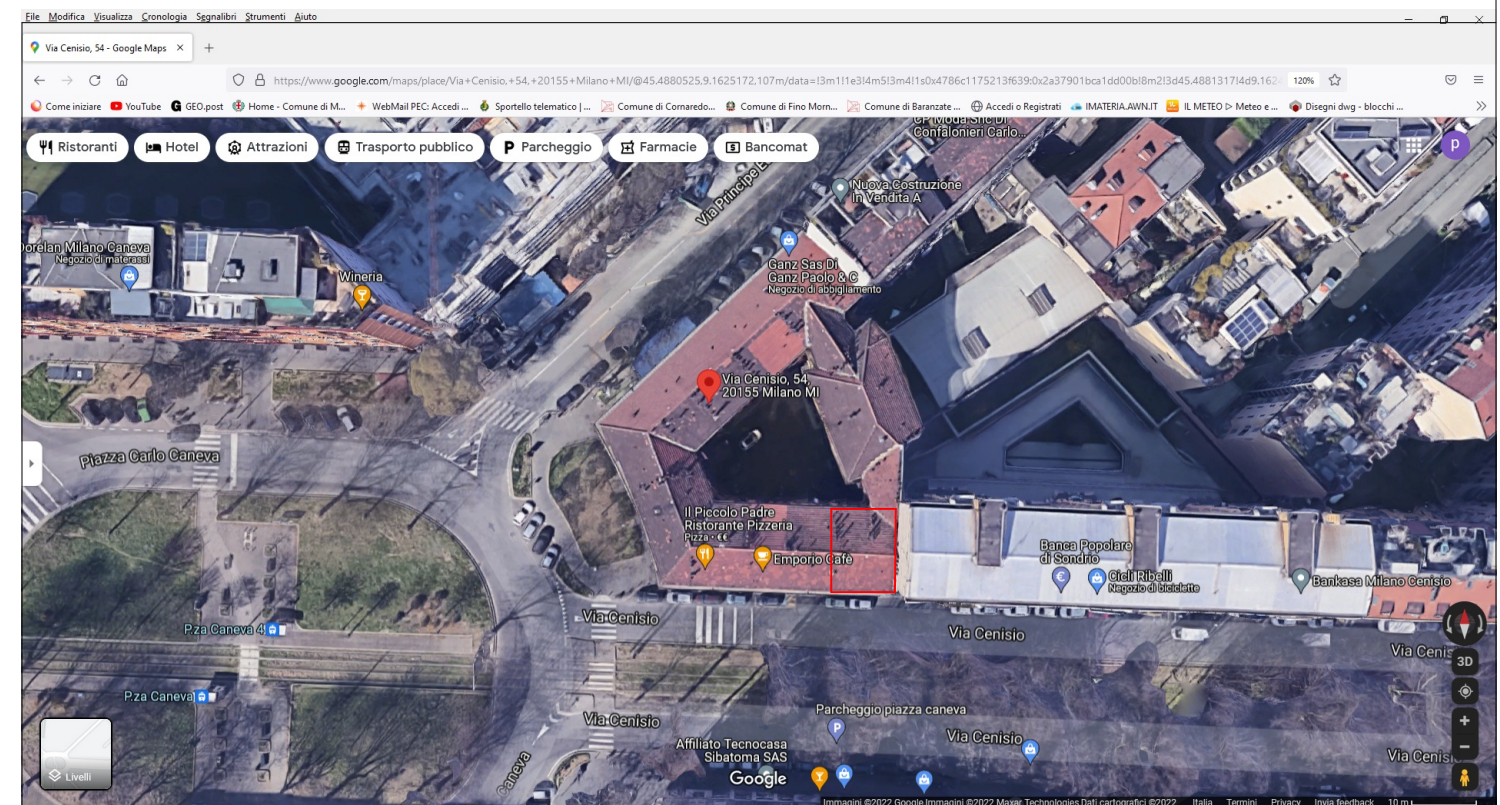

DICHIARANTE	OGGETTO:	
HU LITI	S.C.I.A. AVVIO ATTIVITA' Discipline Bionaturali Tuina	
TECNICO RILEVATORE arch. AMEDEO PAOLO CAMPOREALE Via Roma, 6 - 22073 FINO MORNASCO (CO) Tel 031.921886 Cell. 333.3409473 E-mail: campor@alice.it C.F. CMP MPL 60L03 F205R P.IVA 03022750151 pec: amedeopaulo.camporeale@archiworldpec.it	UBICAZIONE : VIA CENISIO, 54 - MILANO ID. CATASTALI: foglio 219 - mappale 338 - sub 145	
	SCALA 1/100	PIANTA PIANO TERRA PIANTA PIANO INTERRATO
	DATA 15/04/2022	
	TAVOLA UNICA	