



PIANTA PIANO TERRA  
M 38 sub. 2, sub. 3  
Scala 1:50

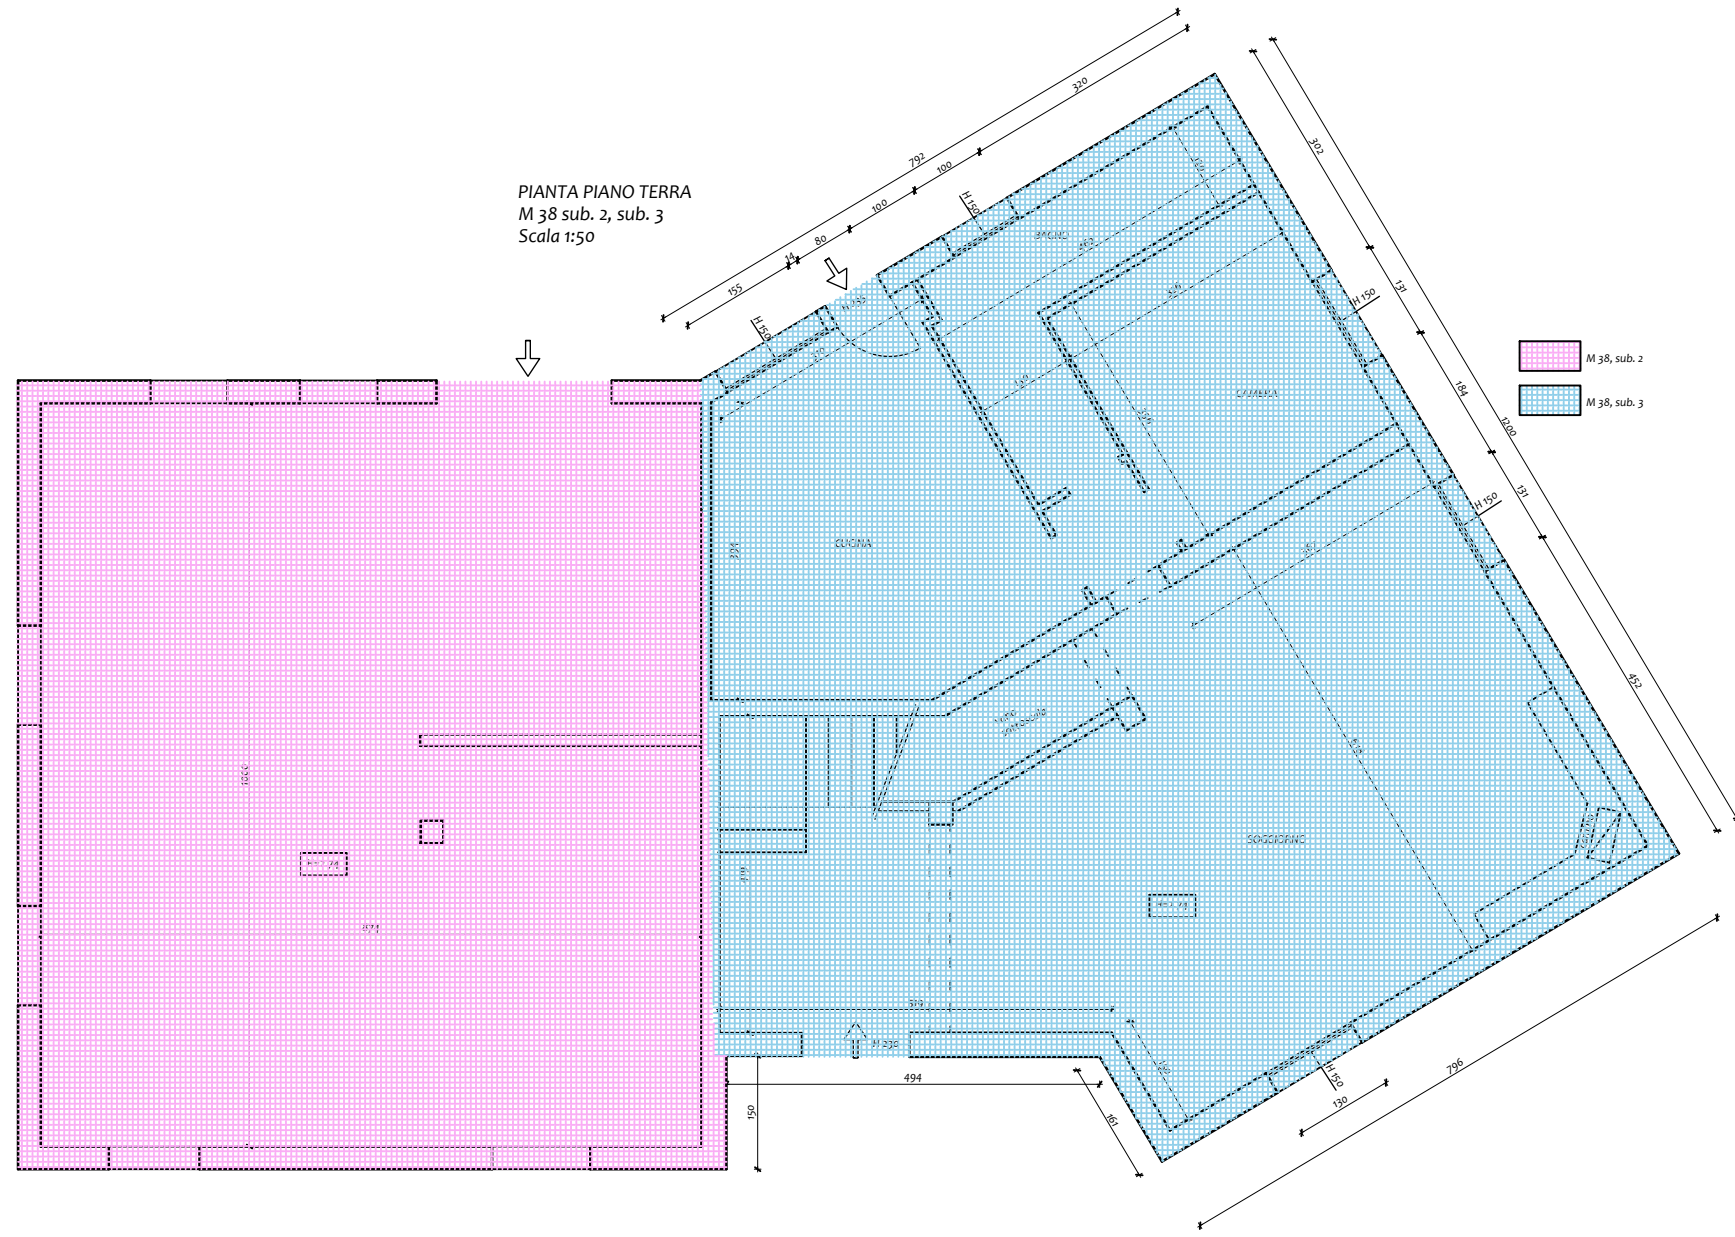


M 38, sub. 2  
M 38, sub. 3


PIANTA PIANO PRIMO  
M 38 sub. 2, sub. 3  
Scala 1:50

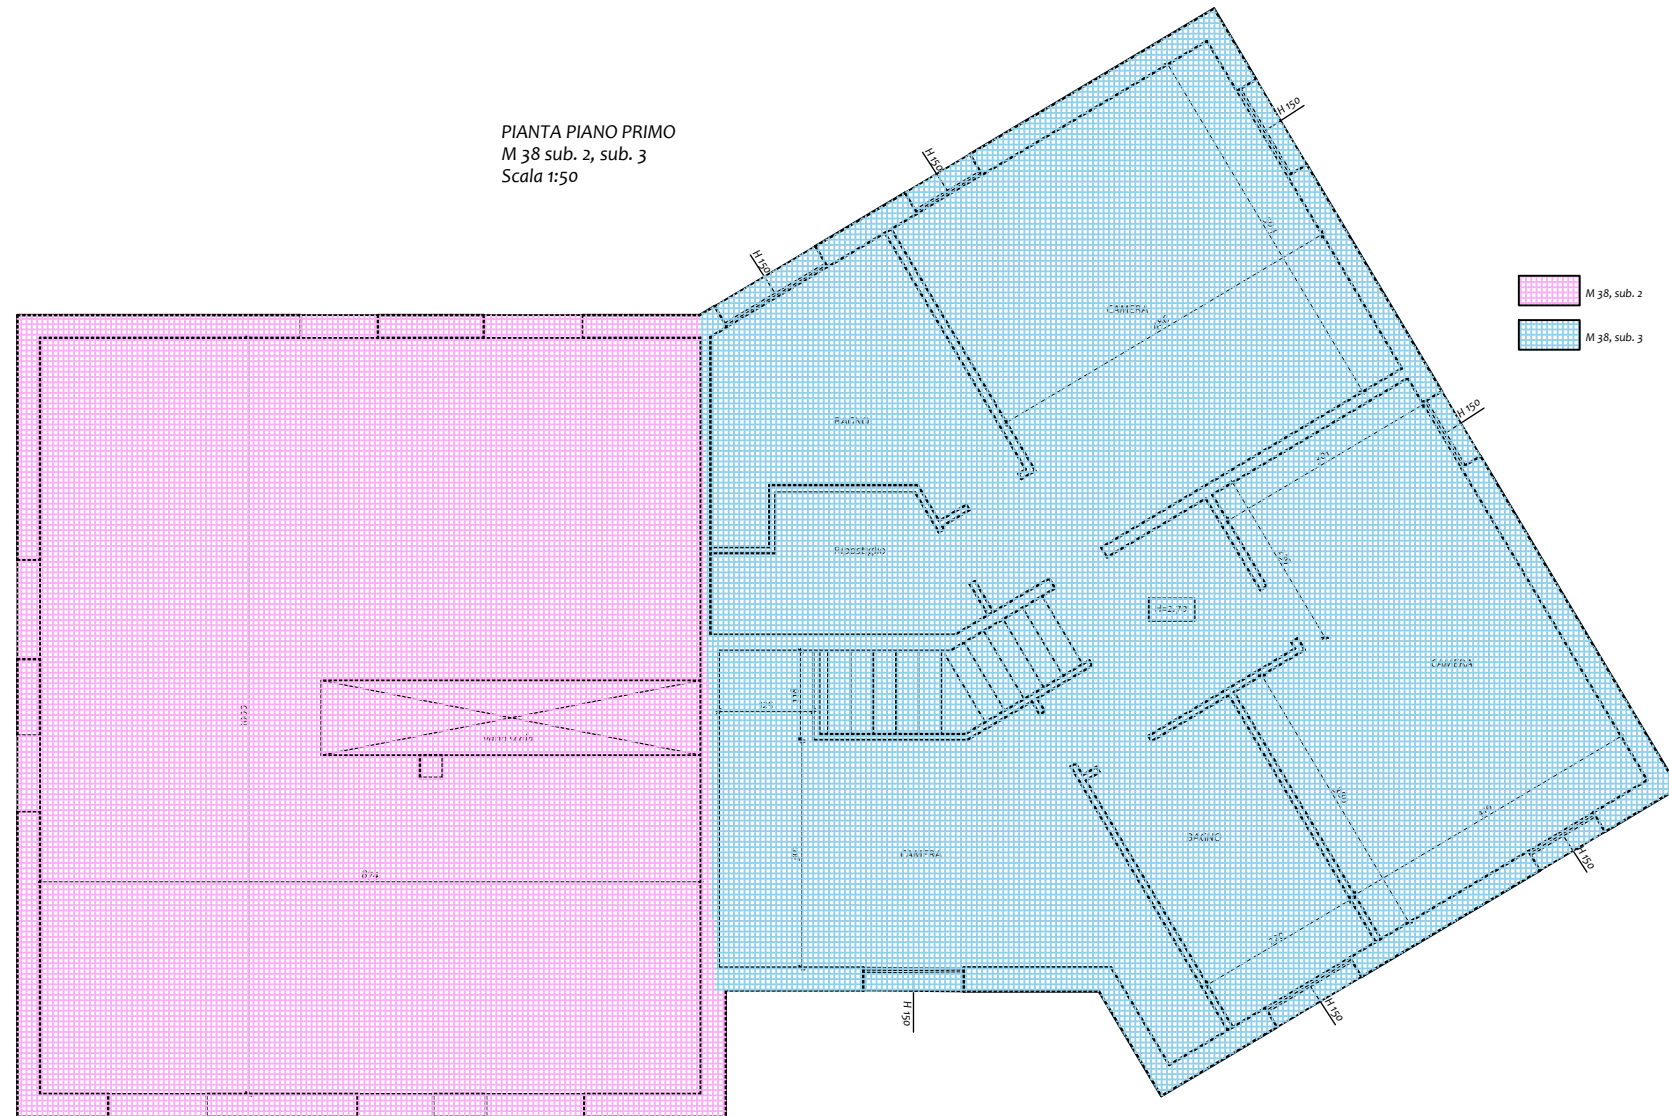


Autorimessa M38 sub. 5  
Scala 1:50

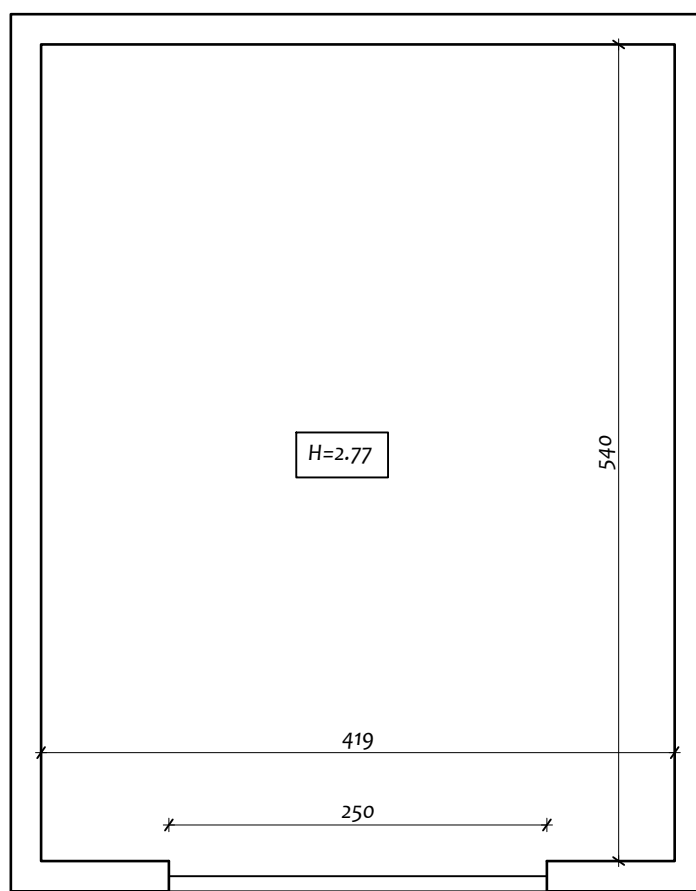

Autorimessa M38 sub. 6  
locale deposito M 38 sub. 7  
Scala 1:50

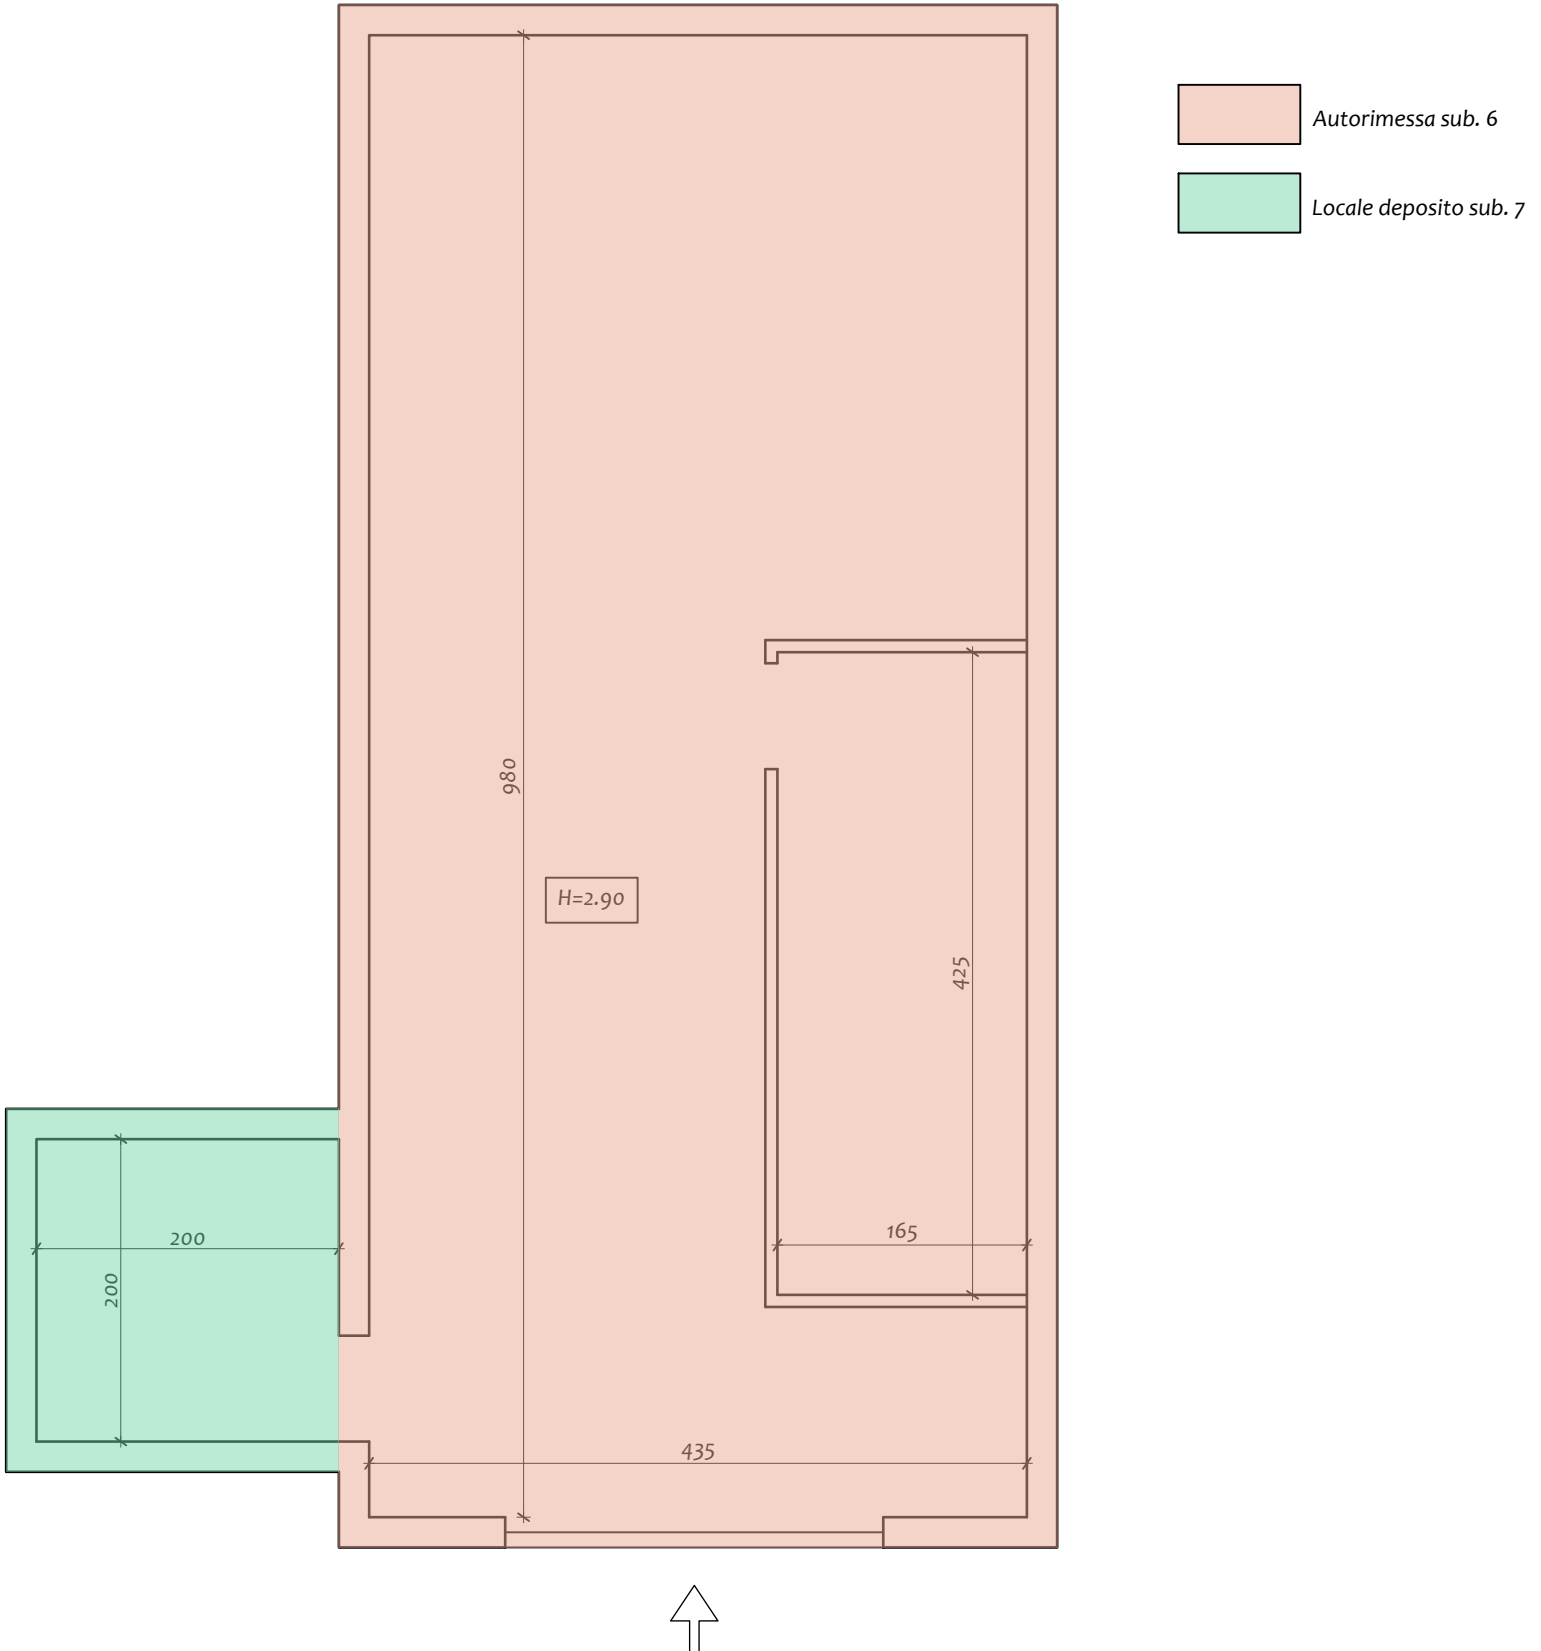

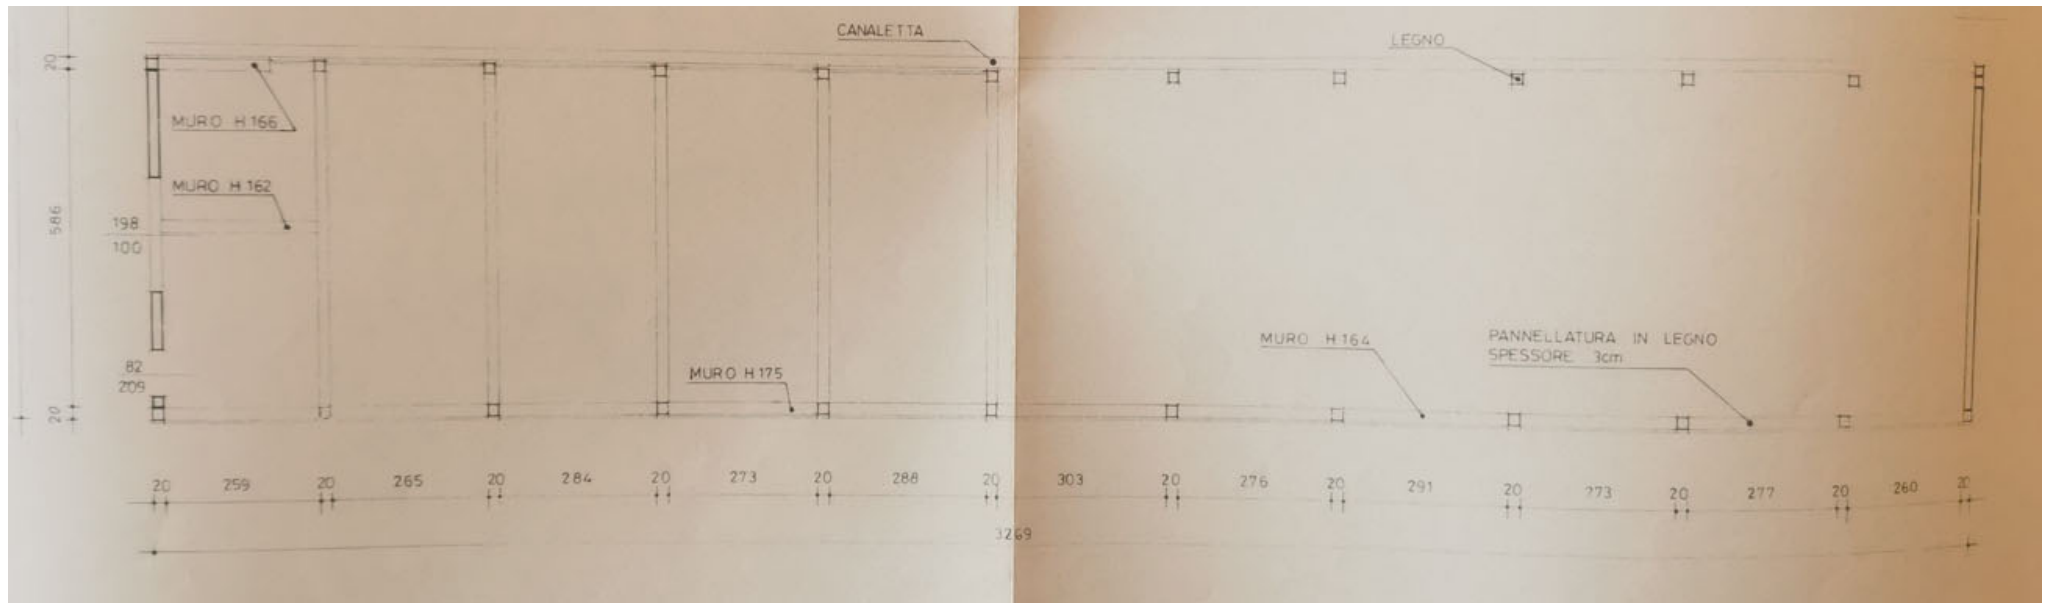

**Stalla M 327**