


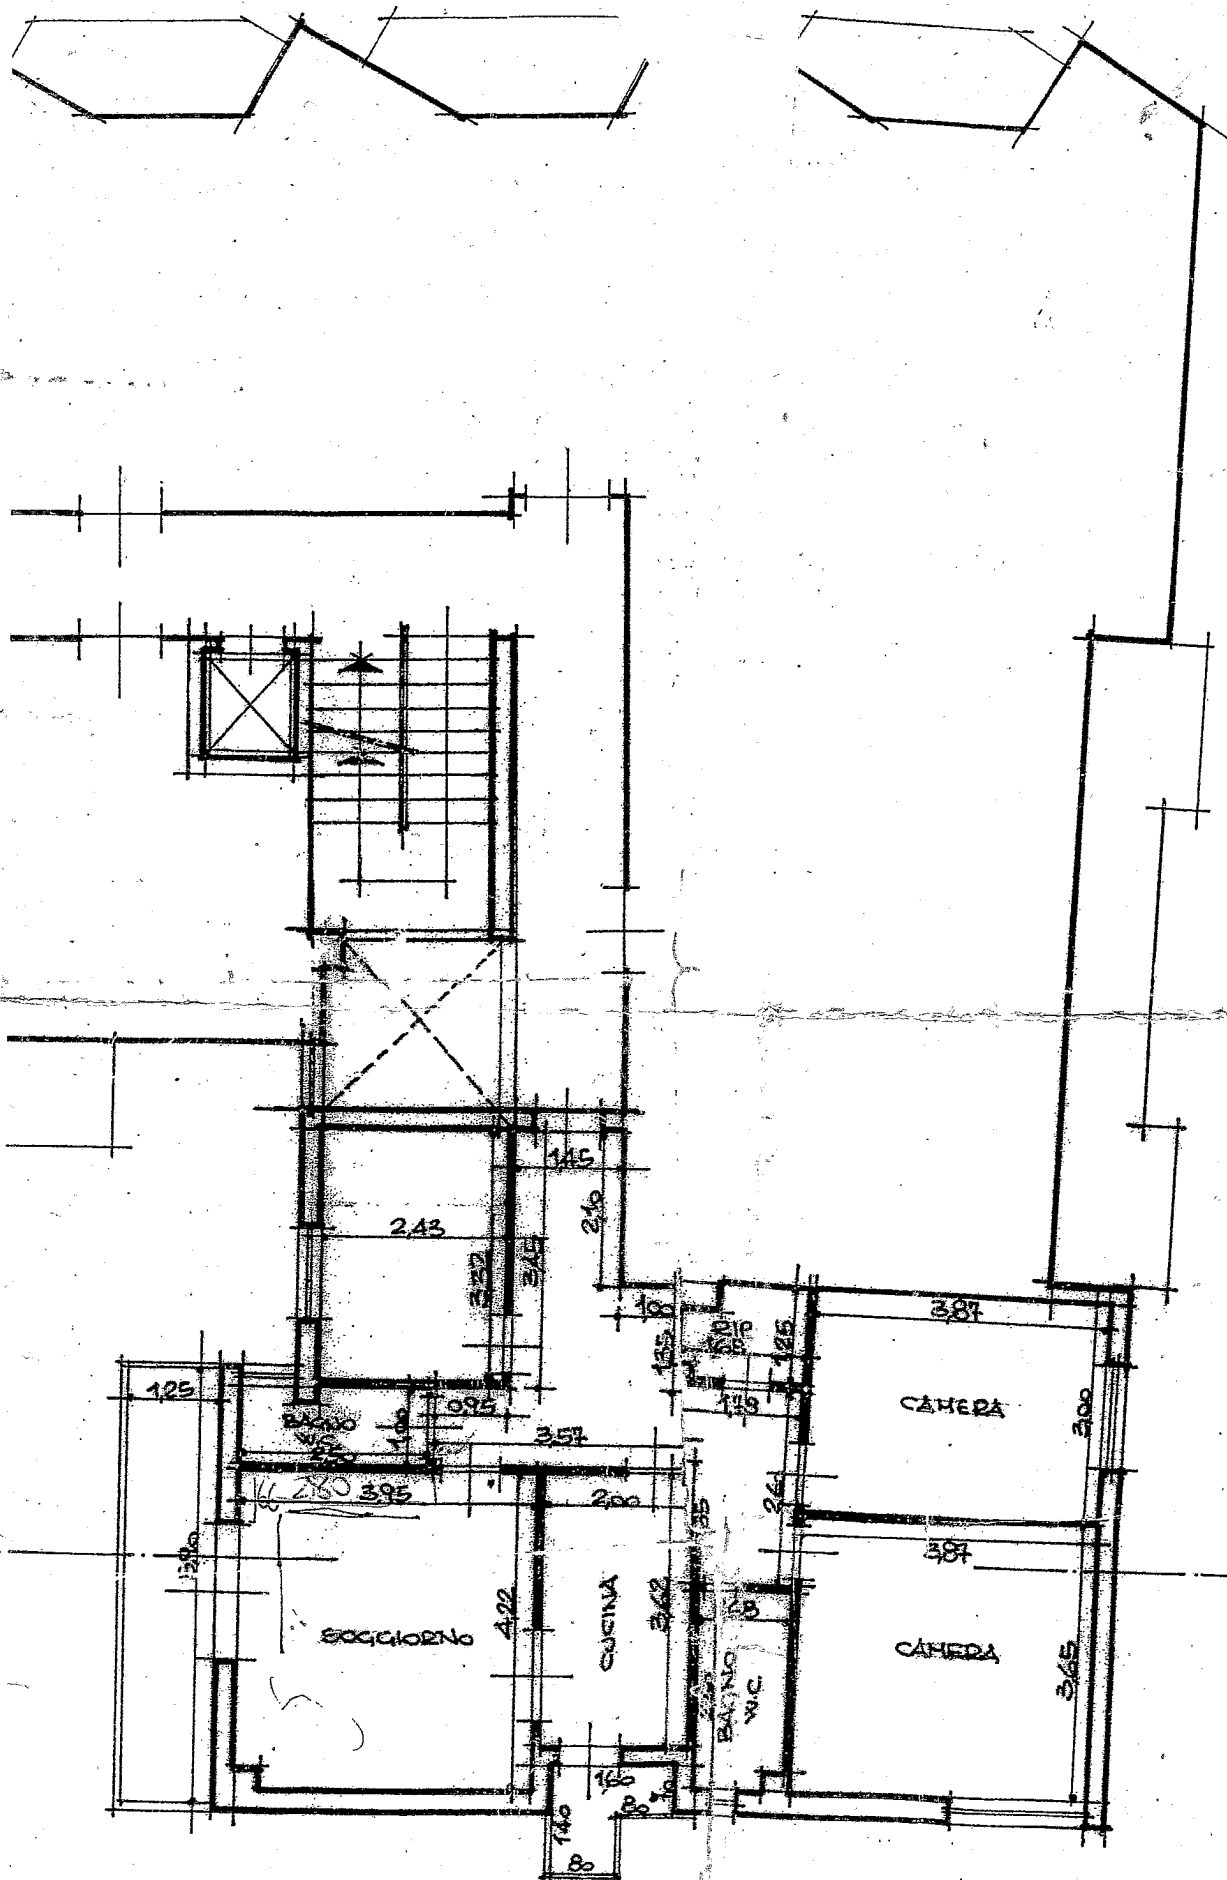

PIANTA PIANO QUARTO SCALA 1/100.  
H=2,85.