



PIANO TERRA:
Scala 1:100

SUPERF. UTILE APPARTAMENTO:

①	HQ.	7.17
②	HQ.	324.0
③	HQ.	53.09
④	HQ.	7.17
⑤	HQ.	7.29
totale HQ.		107.12

SUP. TERRAZZE

⑥	HQ.	189
⑦	HQ.	147
⑧	HQ.	248
totale HQ.		584

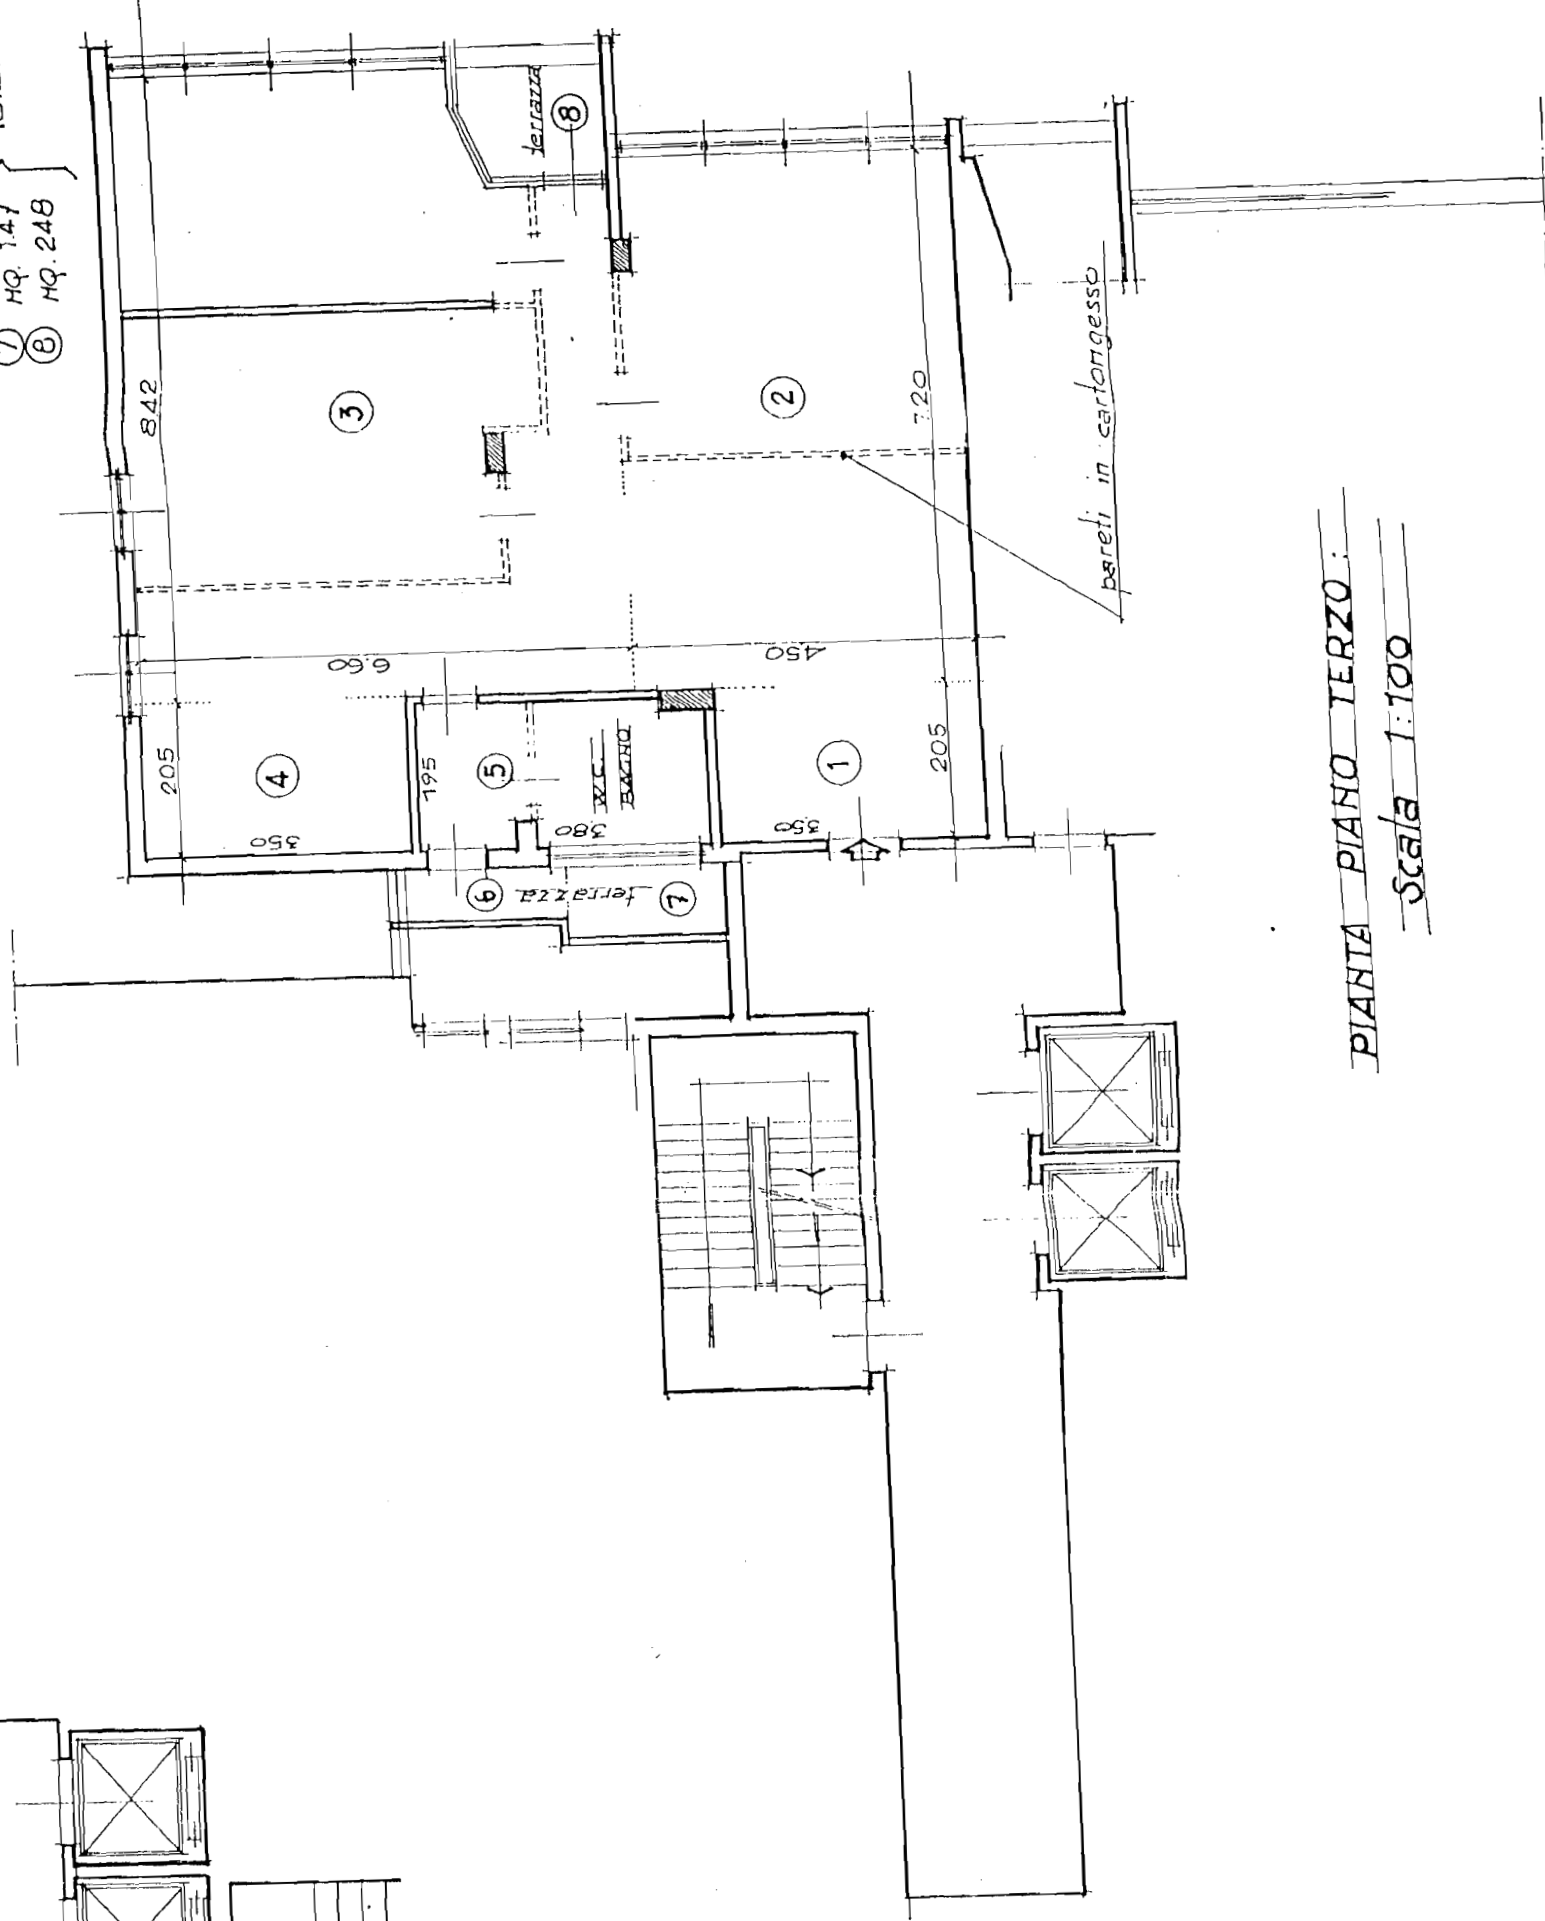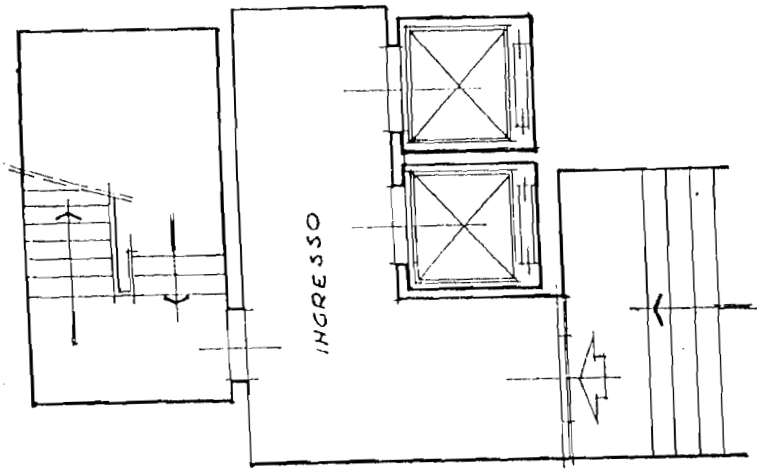

PIANTA PIANO TERZO:
Scala 1:100