

CANNAREGIO

PIANTA PIANO TERRA

SCALA 1:200

UNITA' IMMOBILIARE 1

UNITA' IMMOBILIARE 2



CANNAREGIO

PIANTA PIANO TERRA

UNITA' 1

SCALA 1:100

UNITA' IMMOBILIARE 1

Superficie interna netta mq 95.80

Superficie Garage mq 15.00


Superficie Giardino mq 468.80

Superficie Portico mq 14.28

Superficie Plateatico mq 14.30

Superficie Commerciale mq 188.52

UBICAZIONE

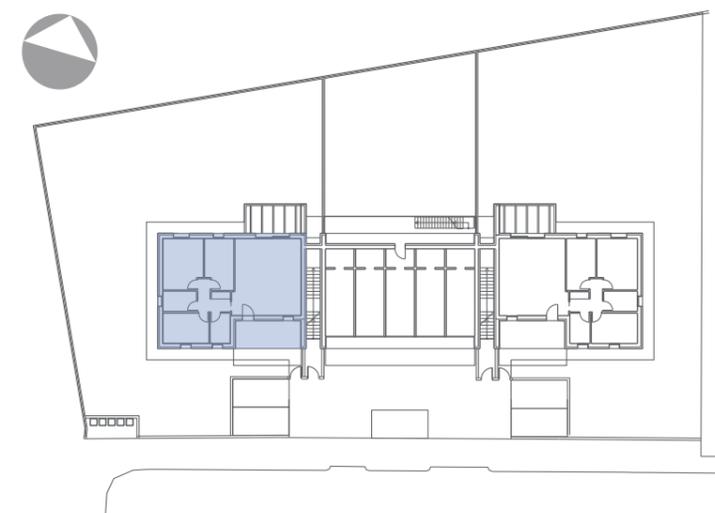



CANNAREGIO

PIANTA PIANO TERRA

UNITA' 2

SCALA 1:100

UNITA' IMMOBILIARE 2

Superficie interna netta mq 95.80

Superficie Garage mq 15.00


Superficie Giardino mq 468.80

Superficie Portico mq 14.28

Superficie Plateatico mq 14.30

Superficie Commerciale mq 188.52

UBICAZIONE

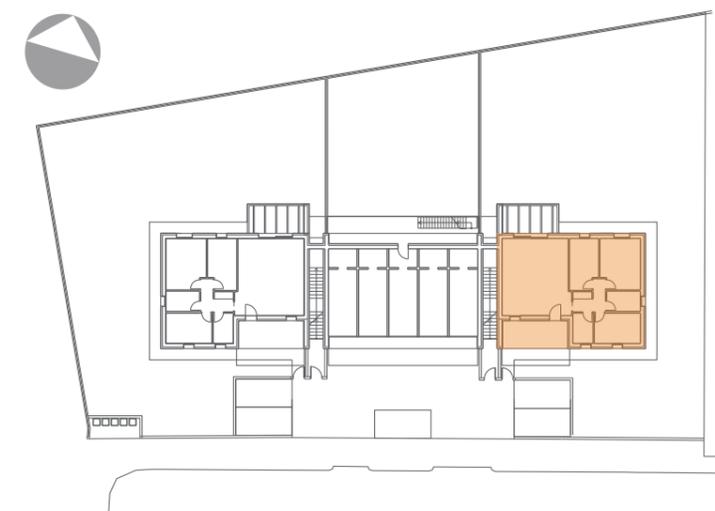



CANNAREGIO

PIANTA PIANO PRIMO

SCALA 1:200

UNITA' IMMOBILIARE 3

UNITA' IMMOBILIARE 4

UNITA' IMMOBILIARE 5





CANNAREGIO

PIANTA PIANO TERRA


UNITA' 3

SCALA 1:100

UNITA' IMMOBILIARE 3

Superficie interna netta mq 90.66
Superficie Garage mq 15.00
Superficie Terrazze mq 24.86
Superficie Commerciale mq 138.70

UBICAZIONE

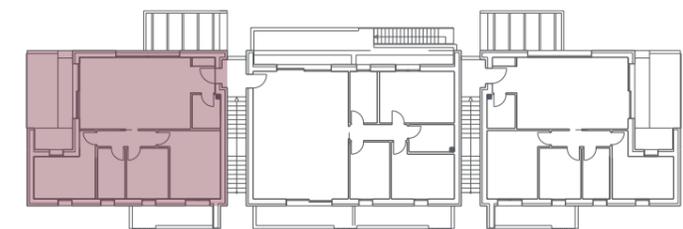



CANNAREGIO

PIANTA PIANO TERRA

UNITA' 4

SCALA 1:100

UNITA' IMMOBILIARE 4

Superficie interna netta mq 107.86


Superficie Garage mq 15.00


Superficie Terrazze mq 40.33

Superficie Giardino mq 210.00

Superficie Commerciale mq 183.08

UBICAZIONE

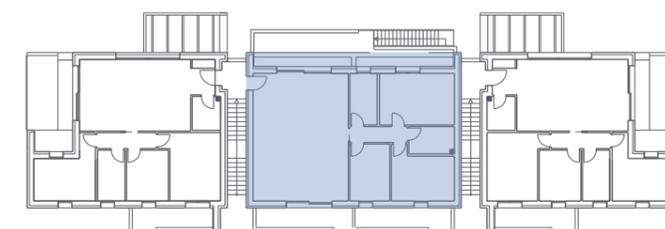

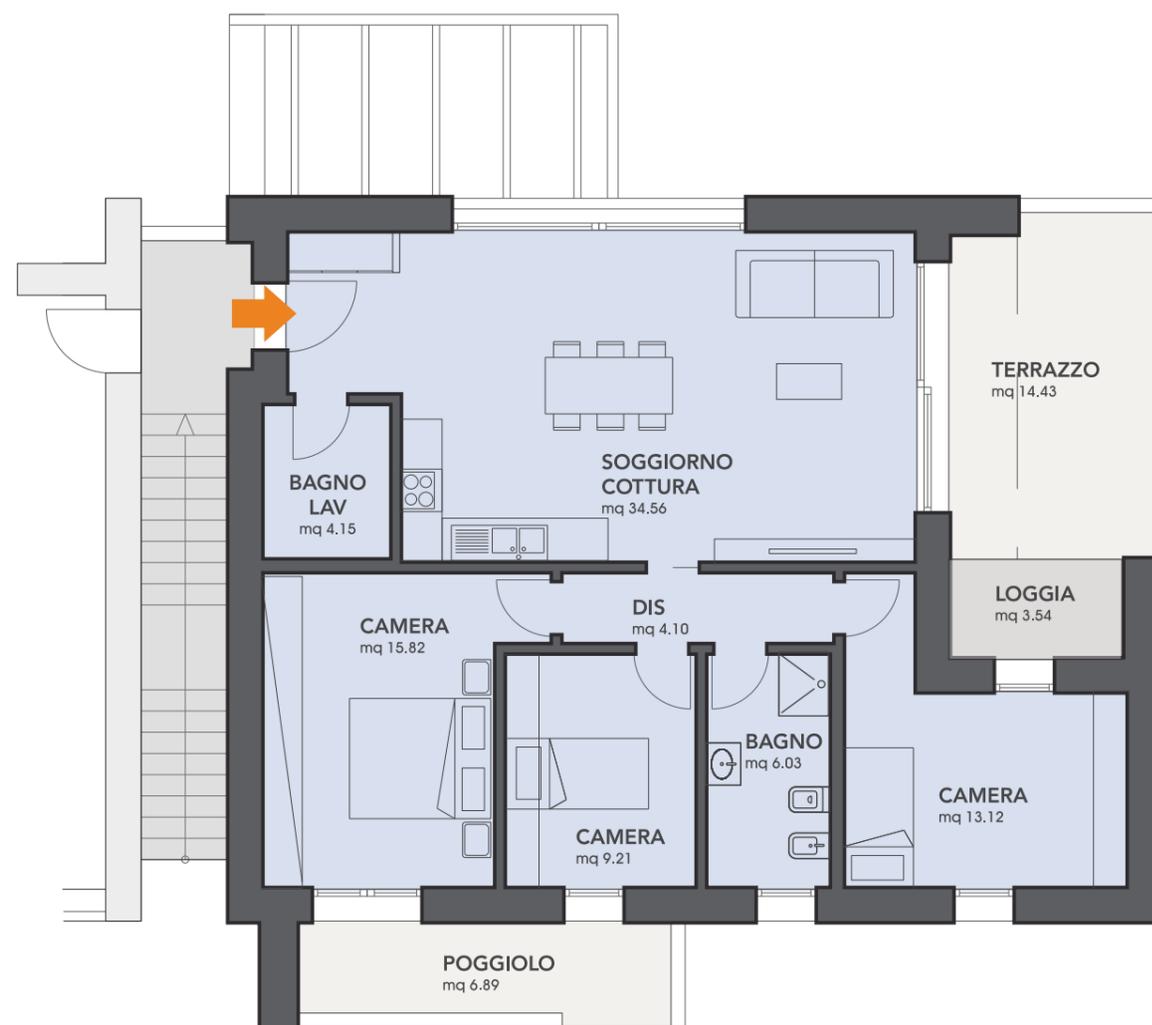

CANNAREGIO

PIANTA PIANO TERRA

UNITA' 5

SCALA 1:100

UNITA' IMMOBILIARE 5

Superficie interna netta mq 90.66

Superficie Garage mq 15.00

Superficie Terrazze mq 24.86

Superficie Commerciale mq 138.70

UBICAZIONE

