



Petrarca

R E S I D E N Z E



■ PIANTA PIANO
INTERRATO
SCALA 1:100



■ PIANTA PIANO TERRA

SCALA 1:200

■ UNITA' IMMOBILIARE 1

■ UNITA' IMMOBILIARE 2



PIANTA PIANO TERRA


UNITA' 1

SCALA 1:100

UNITA' IMMOBILIARE 1

Superficie interna netta mq 105,72
 Superficie Garage mq 28,45
 Superficie Scoperto mq 261,00
 Superficie Pavimentata mq 76,54
 Superficie Commerciale mq 202,00

UBICAZIONE

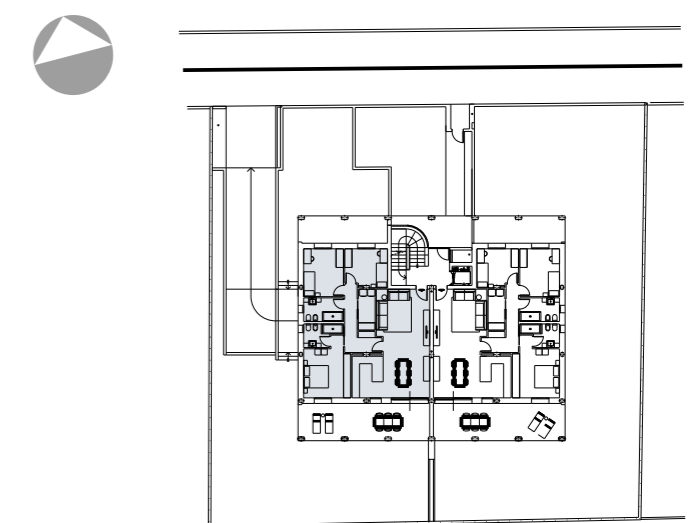



PIANTA PIANO TERRA


UNITA' 2

SCALA 1:100

UNITA' IMMOBILIARE 2

Superficie interna netta mq 105,31
 Superficie Garage mq 33,87
 Superficie Scoperto mq 336,00
 Superficie Pavimentata mq 47,05
 Superficie Commerciale mq 202,87

UBICAZIONE

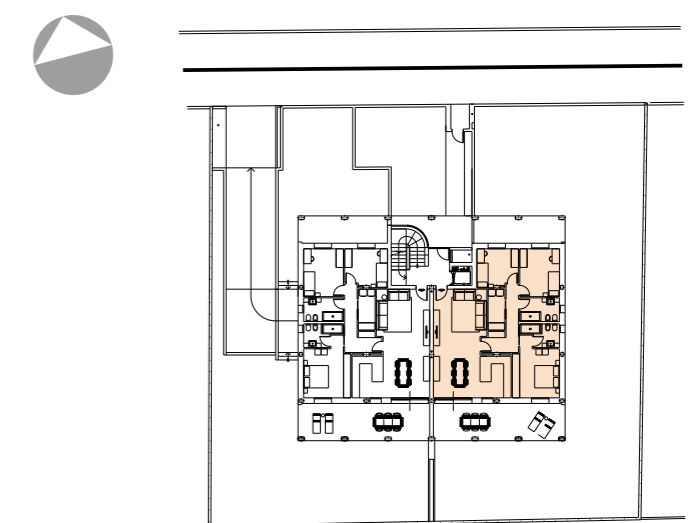



■ **PIANTA PIANO PRIMO**

SCALA 1:200

■ **UNITA' IMMOBILIARE 3**

■ **UNITA' IMMOBILIARE 4**

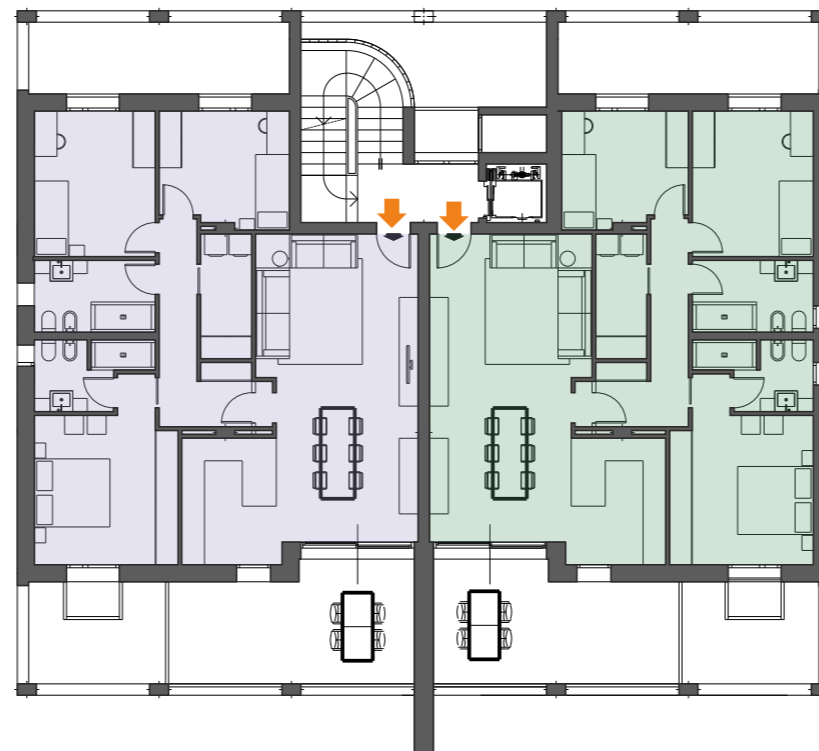

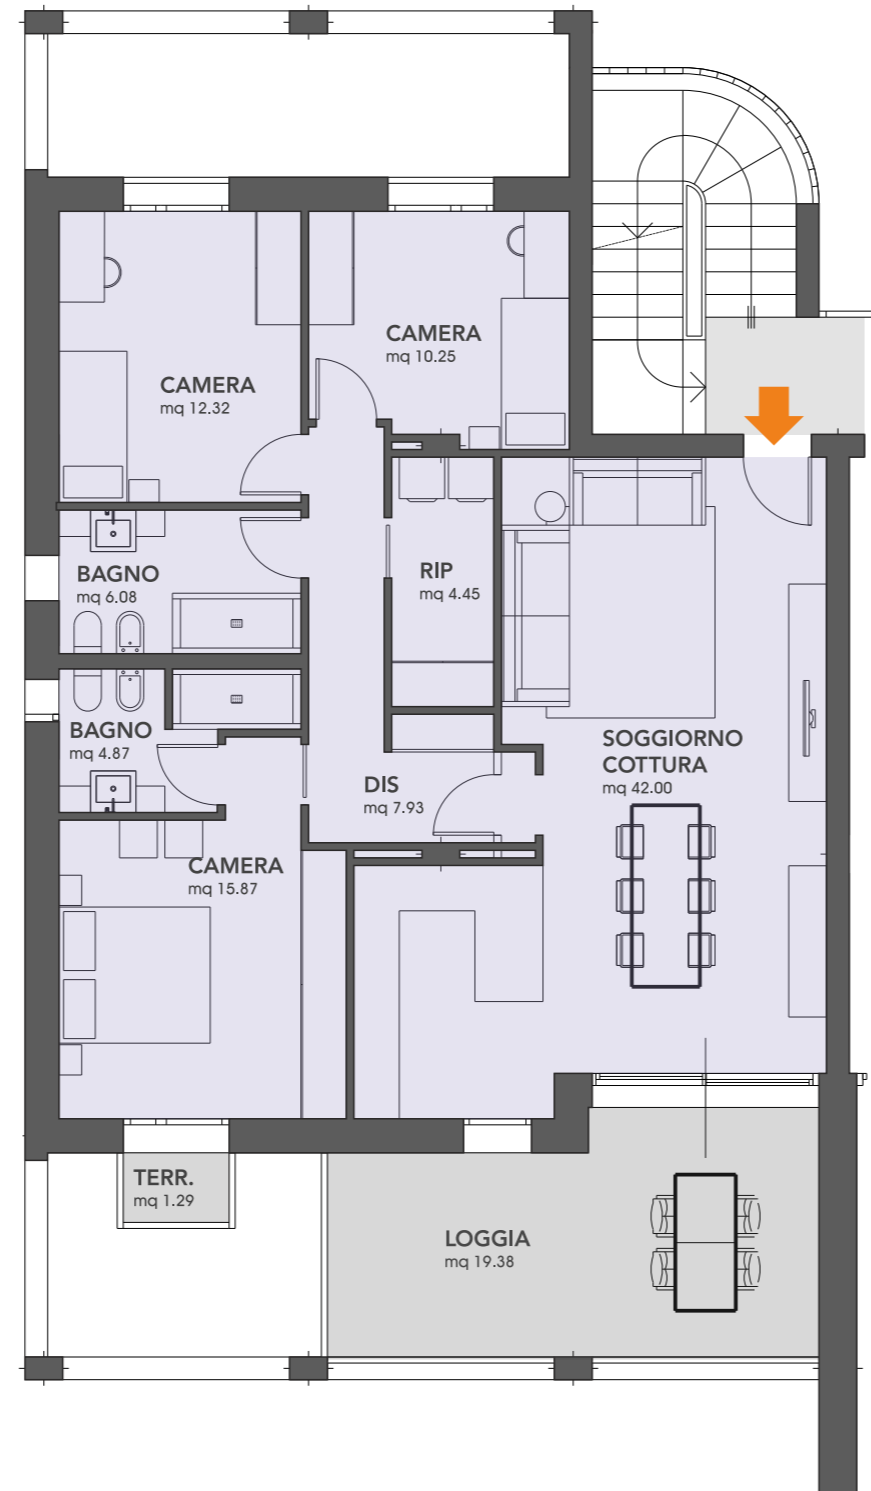

PIANTA PIANO PRIMO


UNITA' 3

SCALA 1:100

UNITA' IMMOBILIARE 3

Superficie interna netta mq 103,77
 Superficie Loggia + terrazza mq 20,67
 Superficie Garage mq 34.47
 Superficie Commerciale mq 161,00

UBICAZIONE

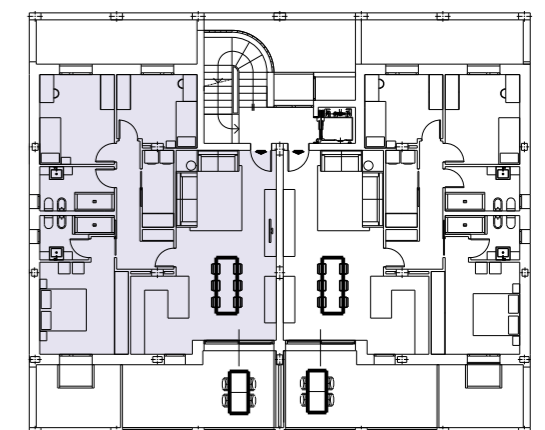



■ PIANTA PIANO
ATTICO

SCALA 1:200

■ UNITA' IMMOBILIARE 5

■ UNITA' IMMOBILIARE 6

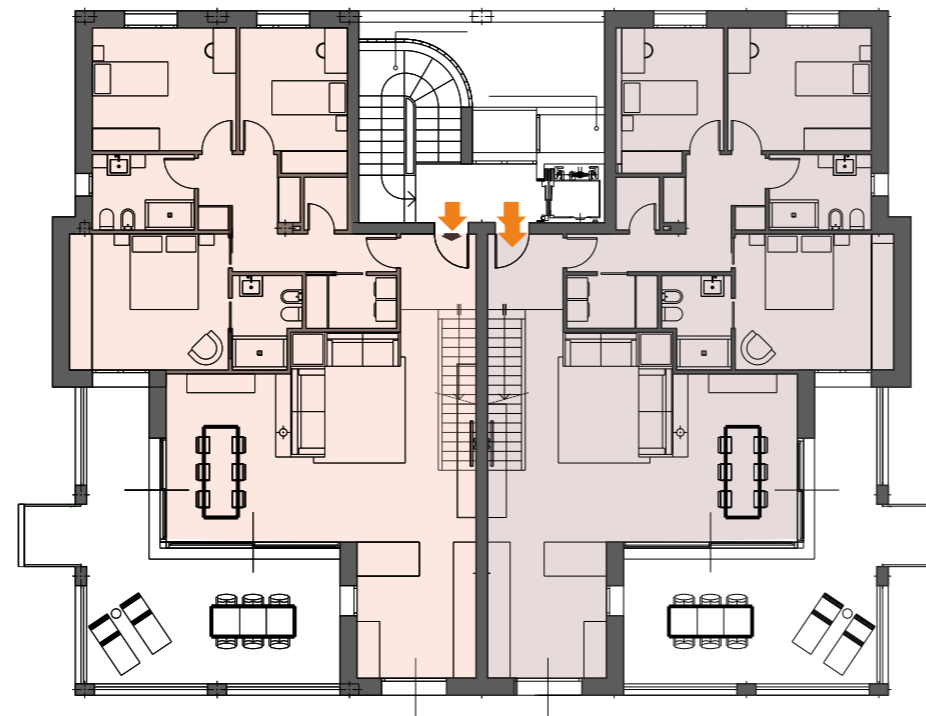

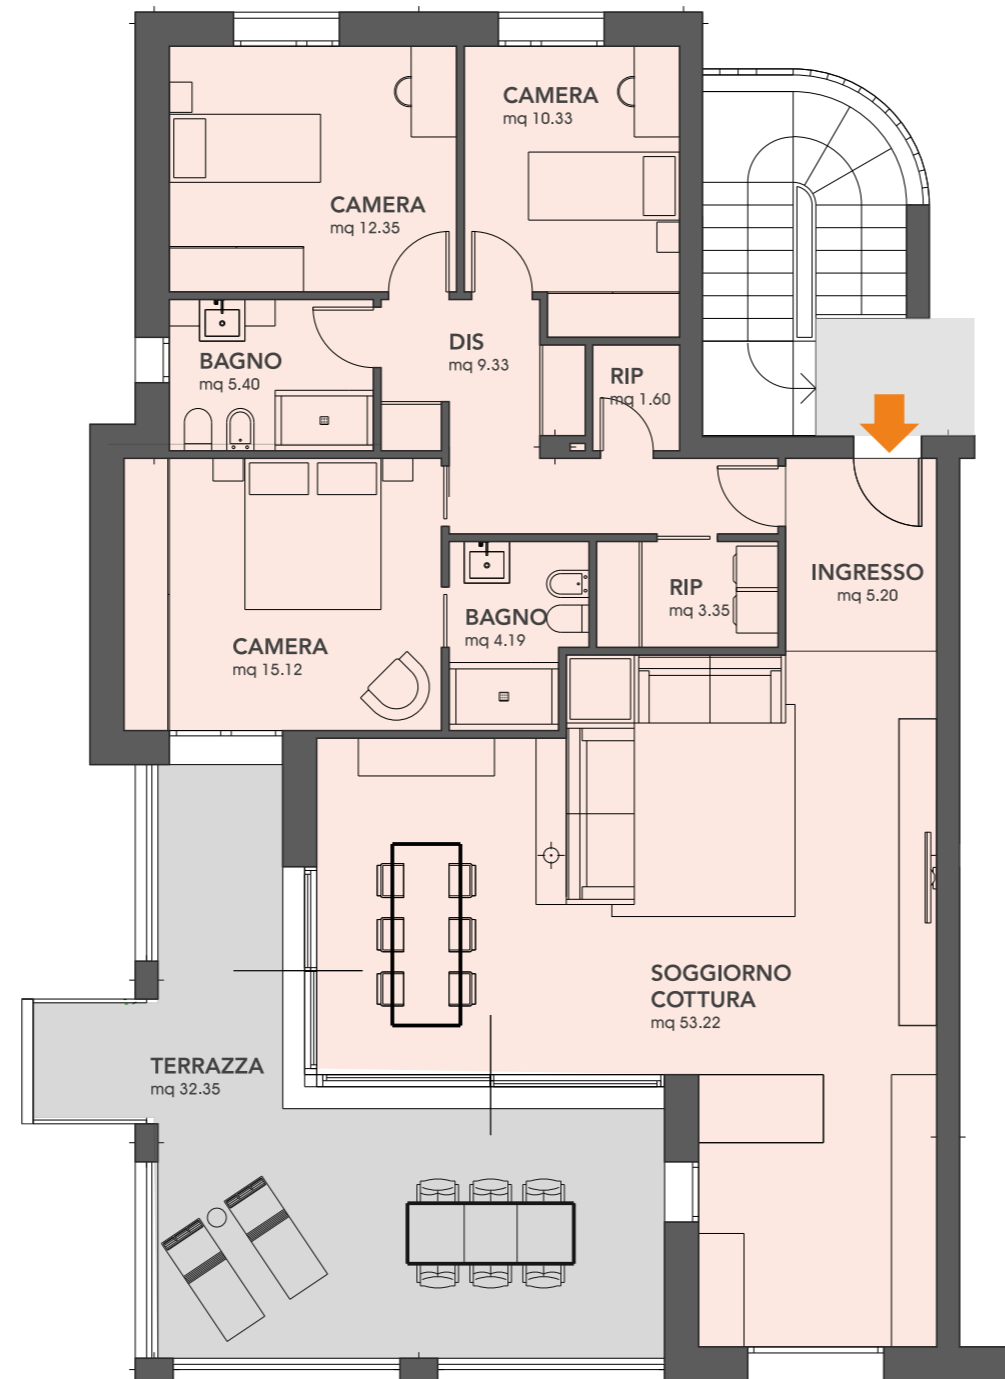

PIANTA PIANO ATTICO


UNITA' 5

SCALA 1:100

UNITA' IMMOBILIARE 5

Superficie interna netta mq 120,09
Superficie Terrazza mq 32,25
Superficie Garage mq 34,18
Superficie Commerciale mq 184,00

UBICAZIONE

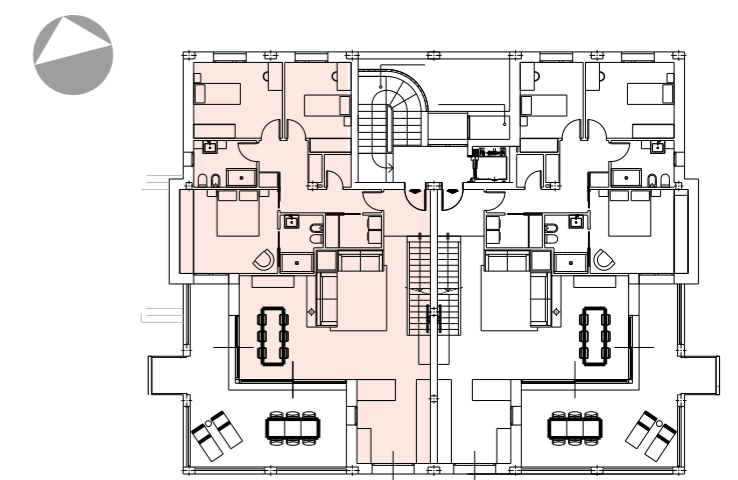



PIANTA PIANO ATTICO

UNITA' 6

SCALA 1:100

UNITA' IMMOBILIARE 6

Superficie interna netta mq 119,51
 Superficie Terrazza mq 32,35
 Superficie Garage mq 34,47
 Superficie Commerciale mq 183,00

UBICAZIONE

