


S= 176 mq

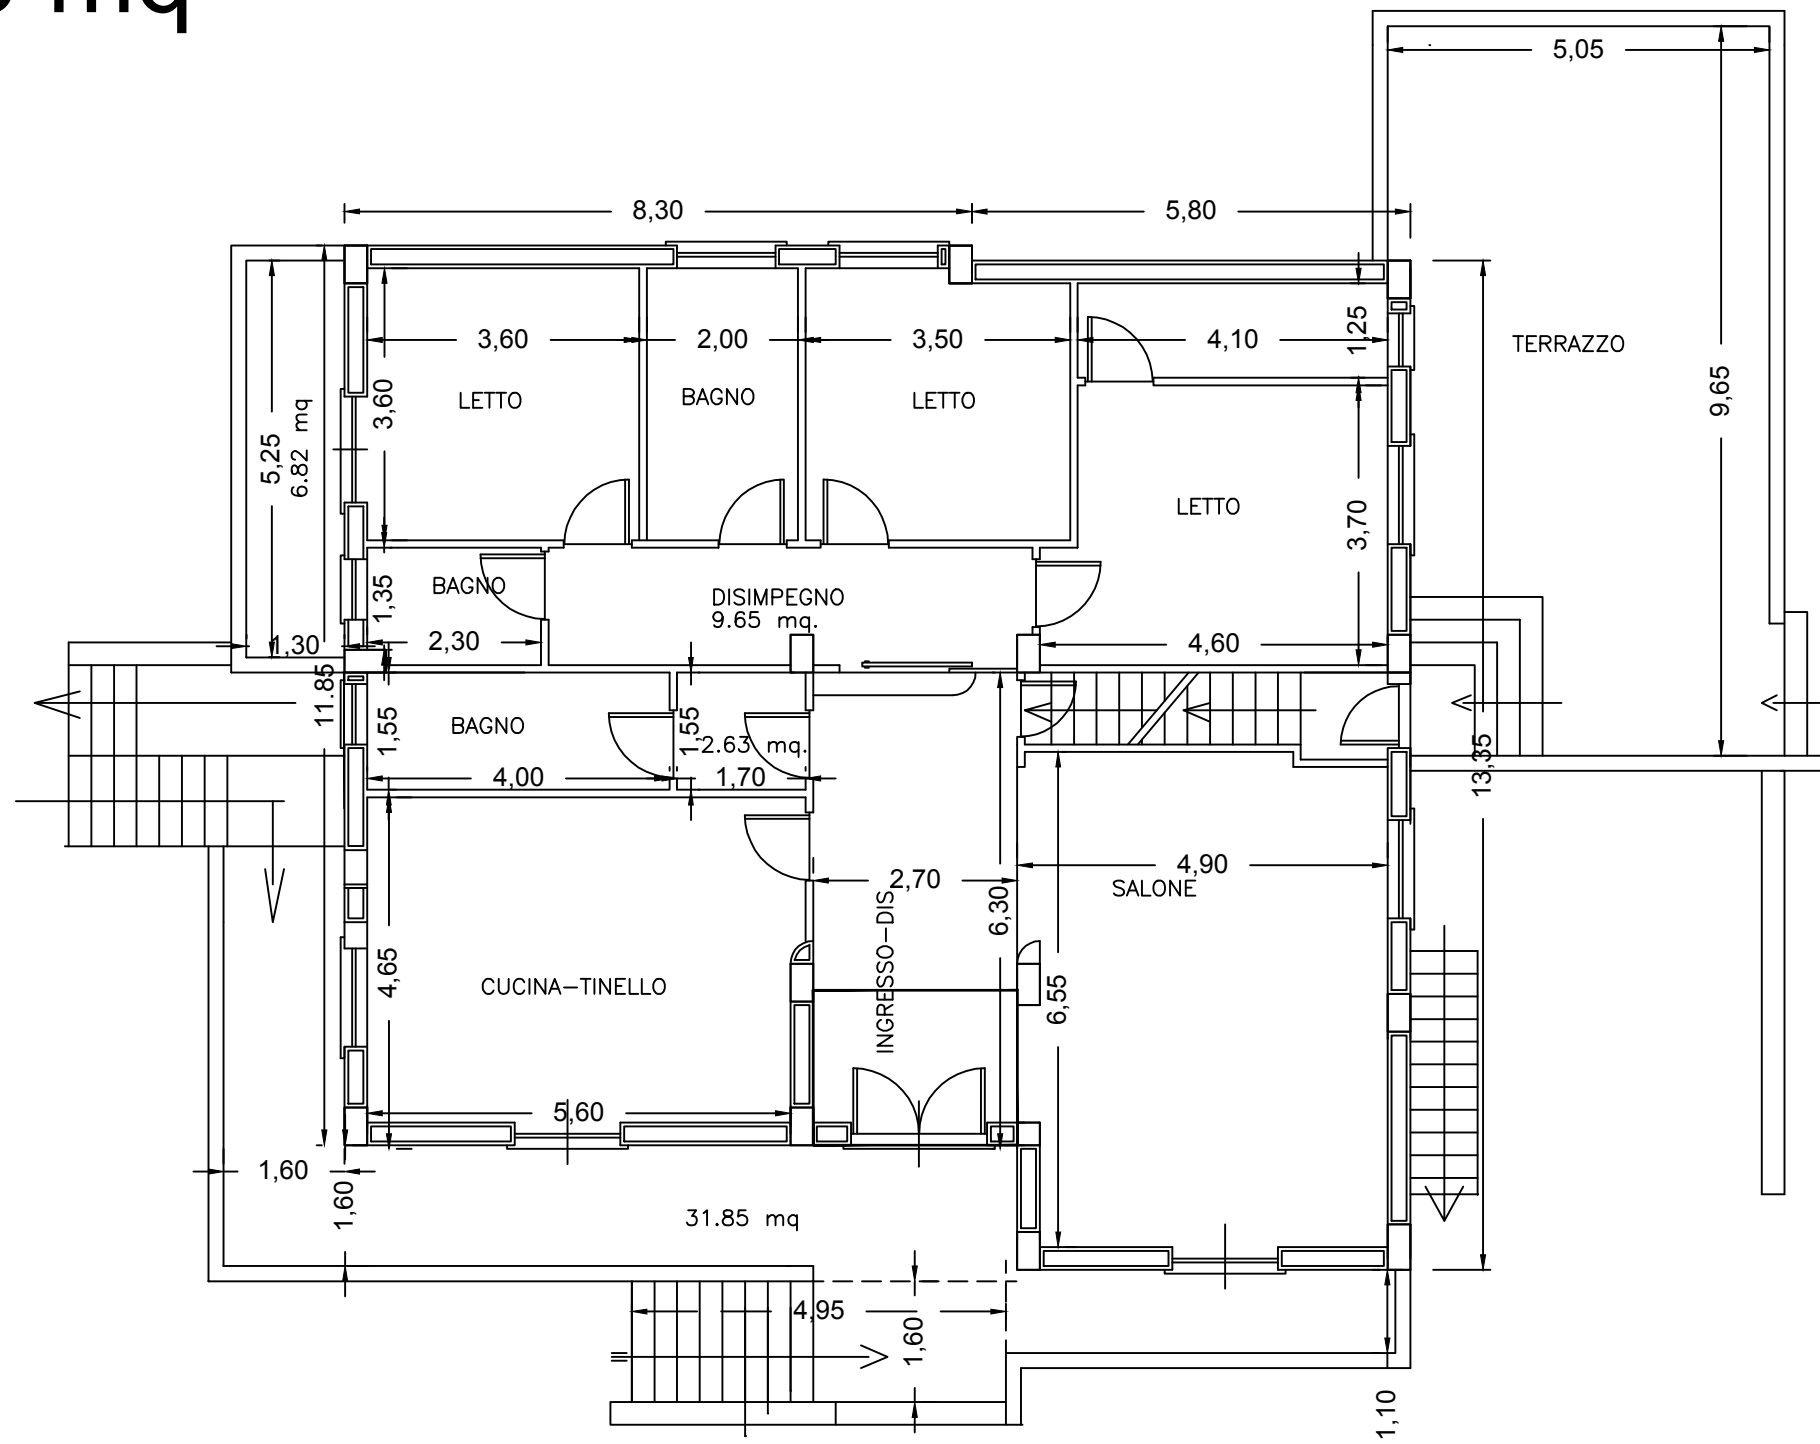

PIANO RIALZATO

