



PIANTA PIANO TERRA

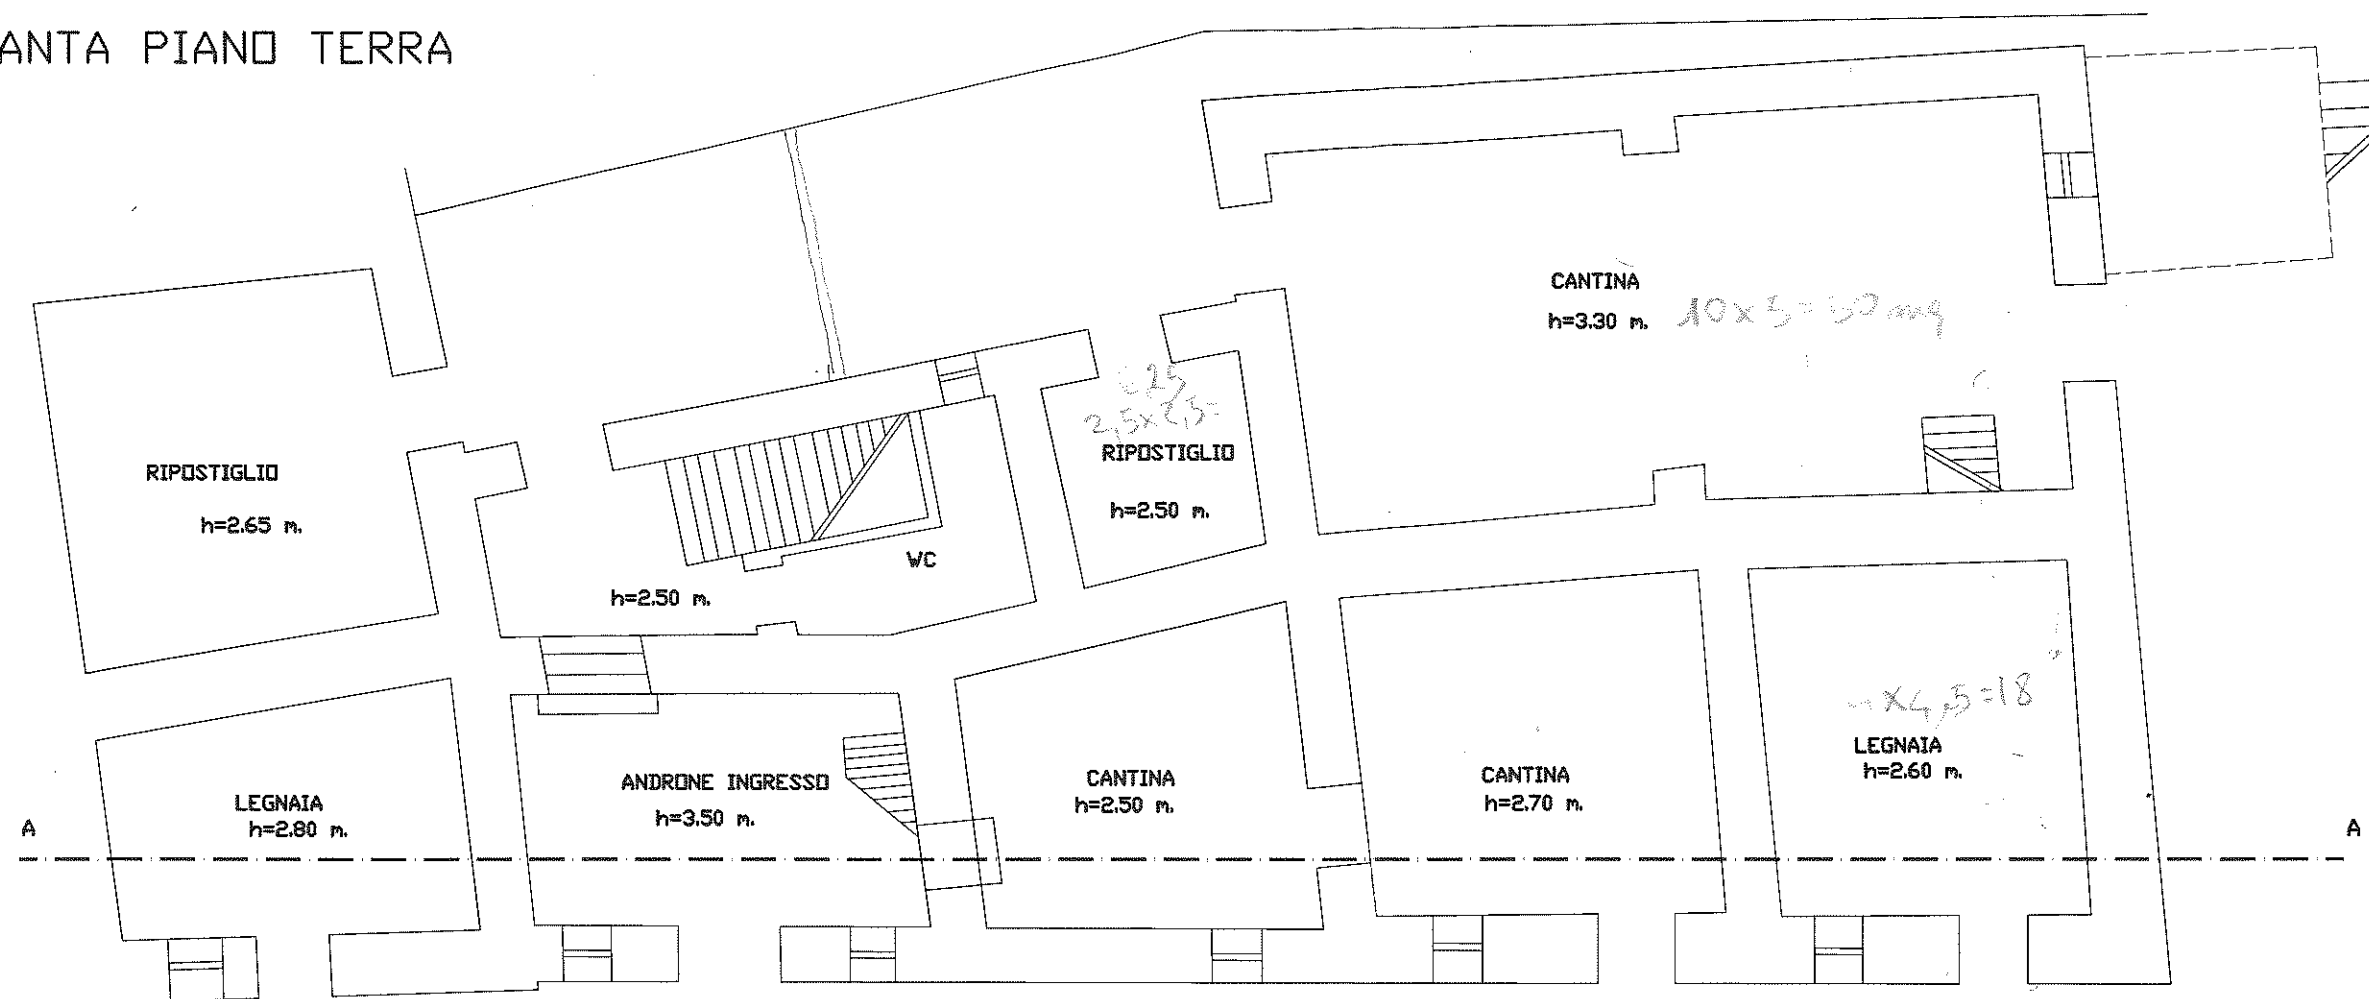


50+
18+
18+
6,25
92,25

PIANTA PIANO AMMEZZATO

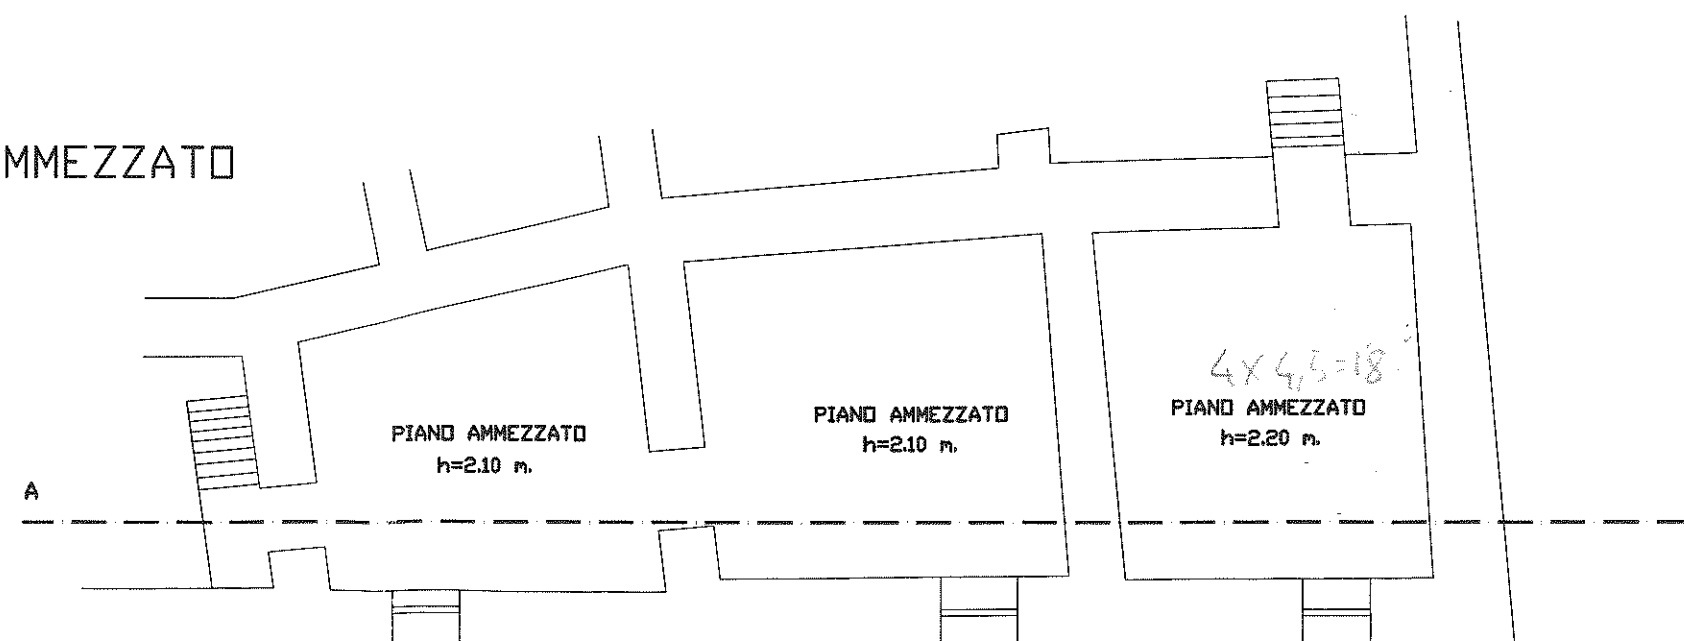


PIANTA PIANO PRIMO

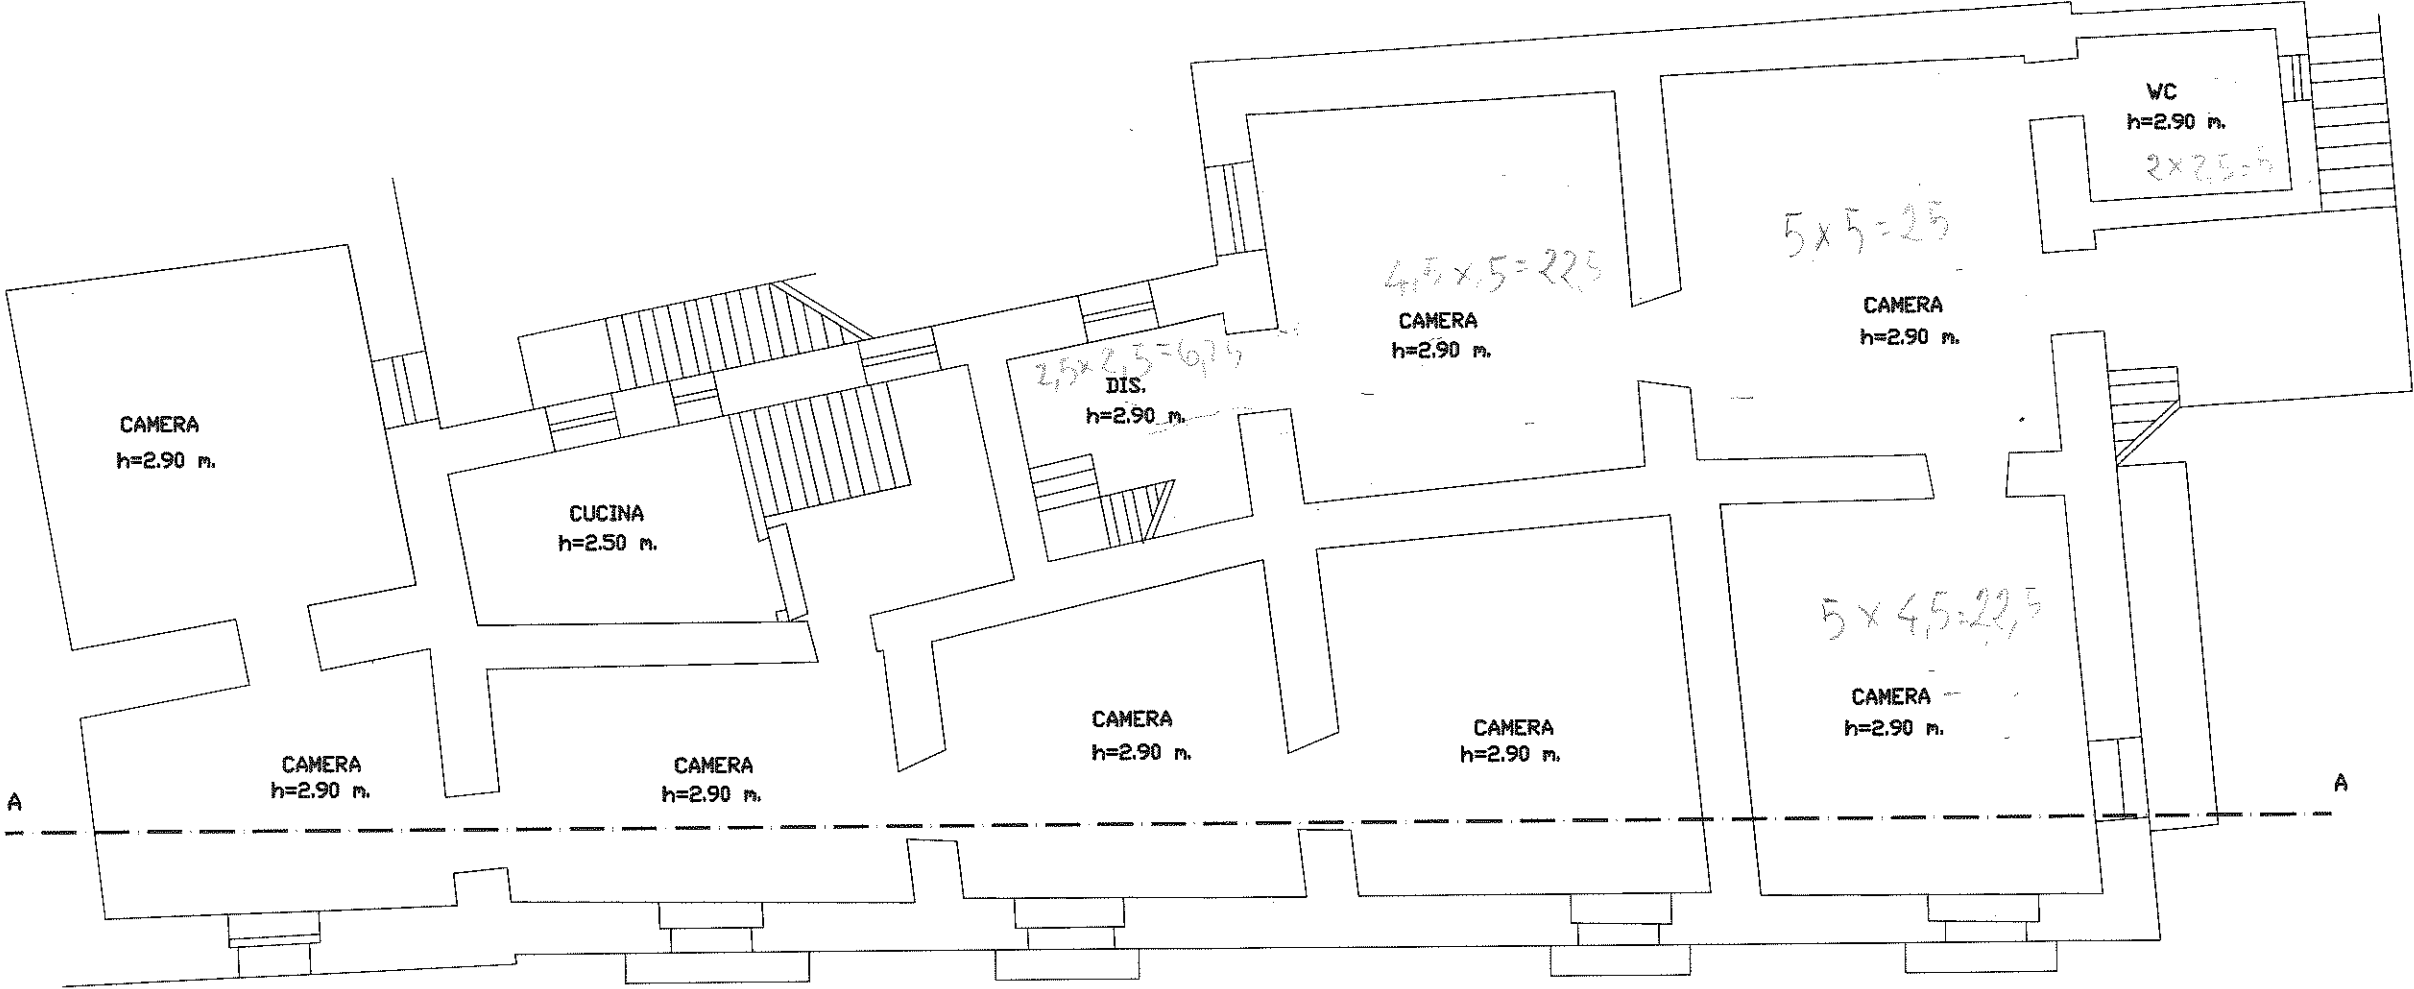

TOT.
25
22,5
22,5
5
6,25

81,25


PIANTA PIANO SECONDO

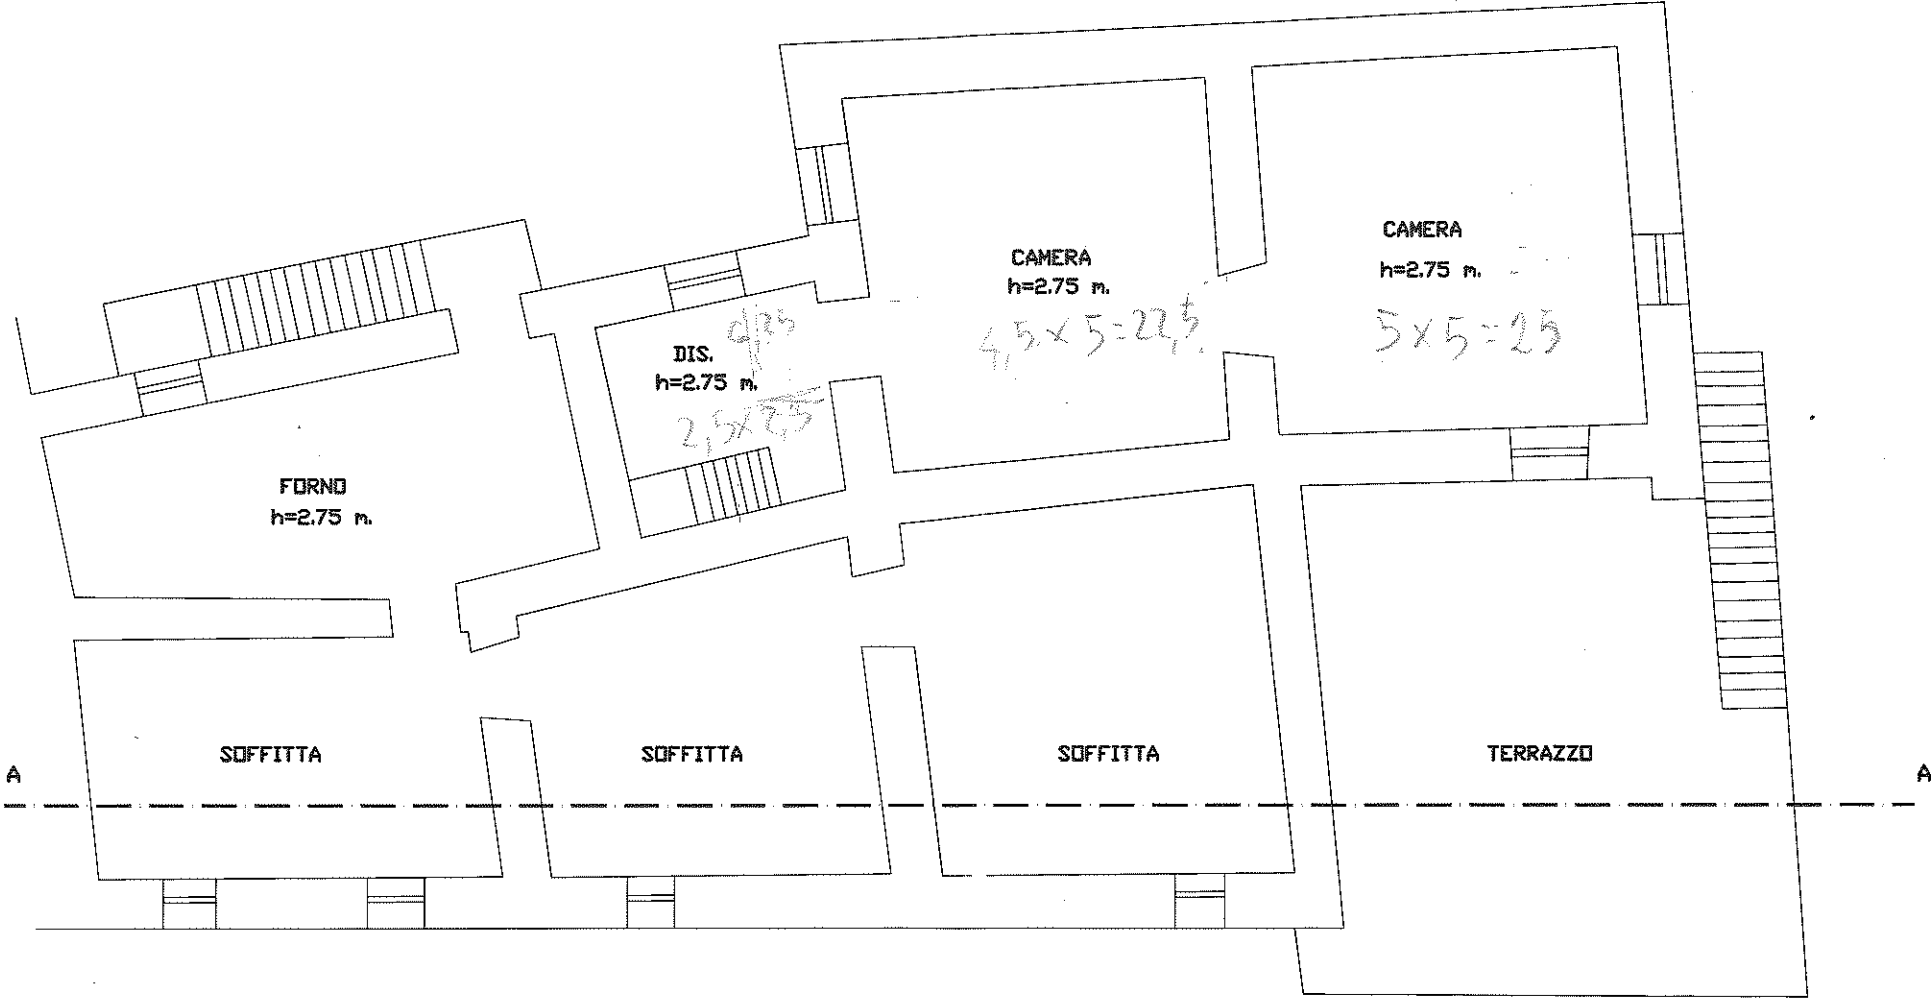

TOT
25
22,5
6,25

53,75

PIANTA PIANO SOTTOTETTO

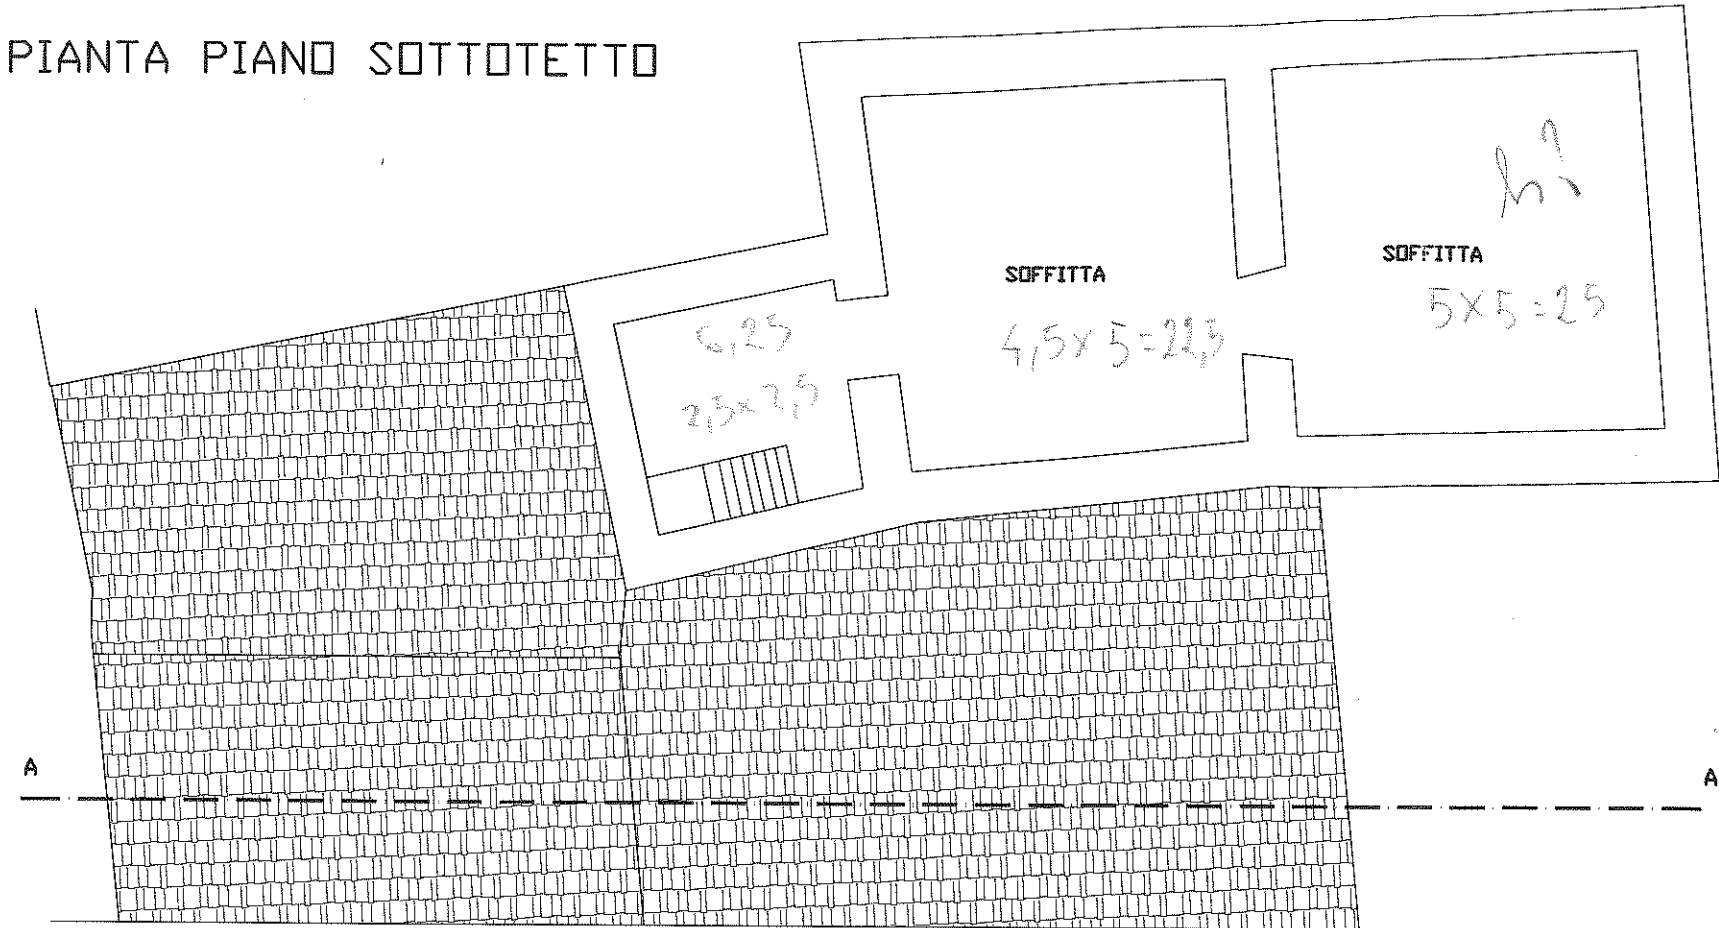

701 25
22,5
6,25

53,75

PIANTA COPERTURE

