


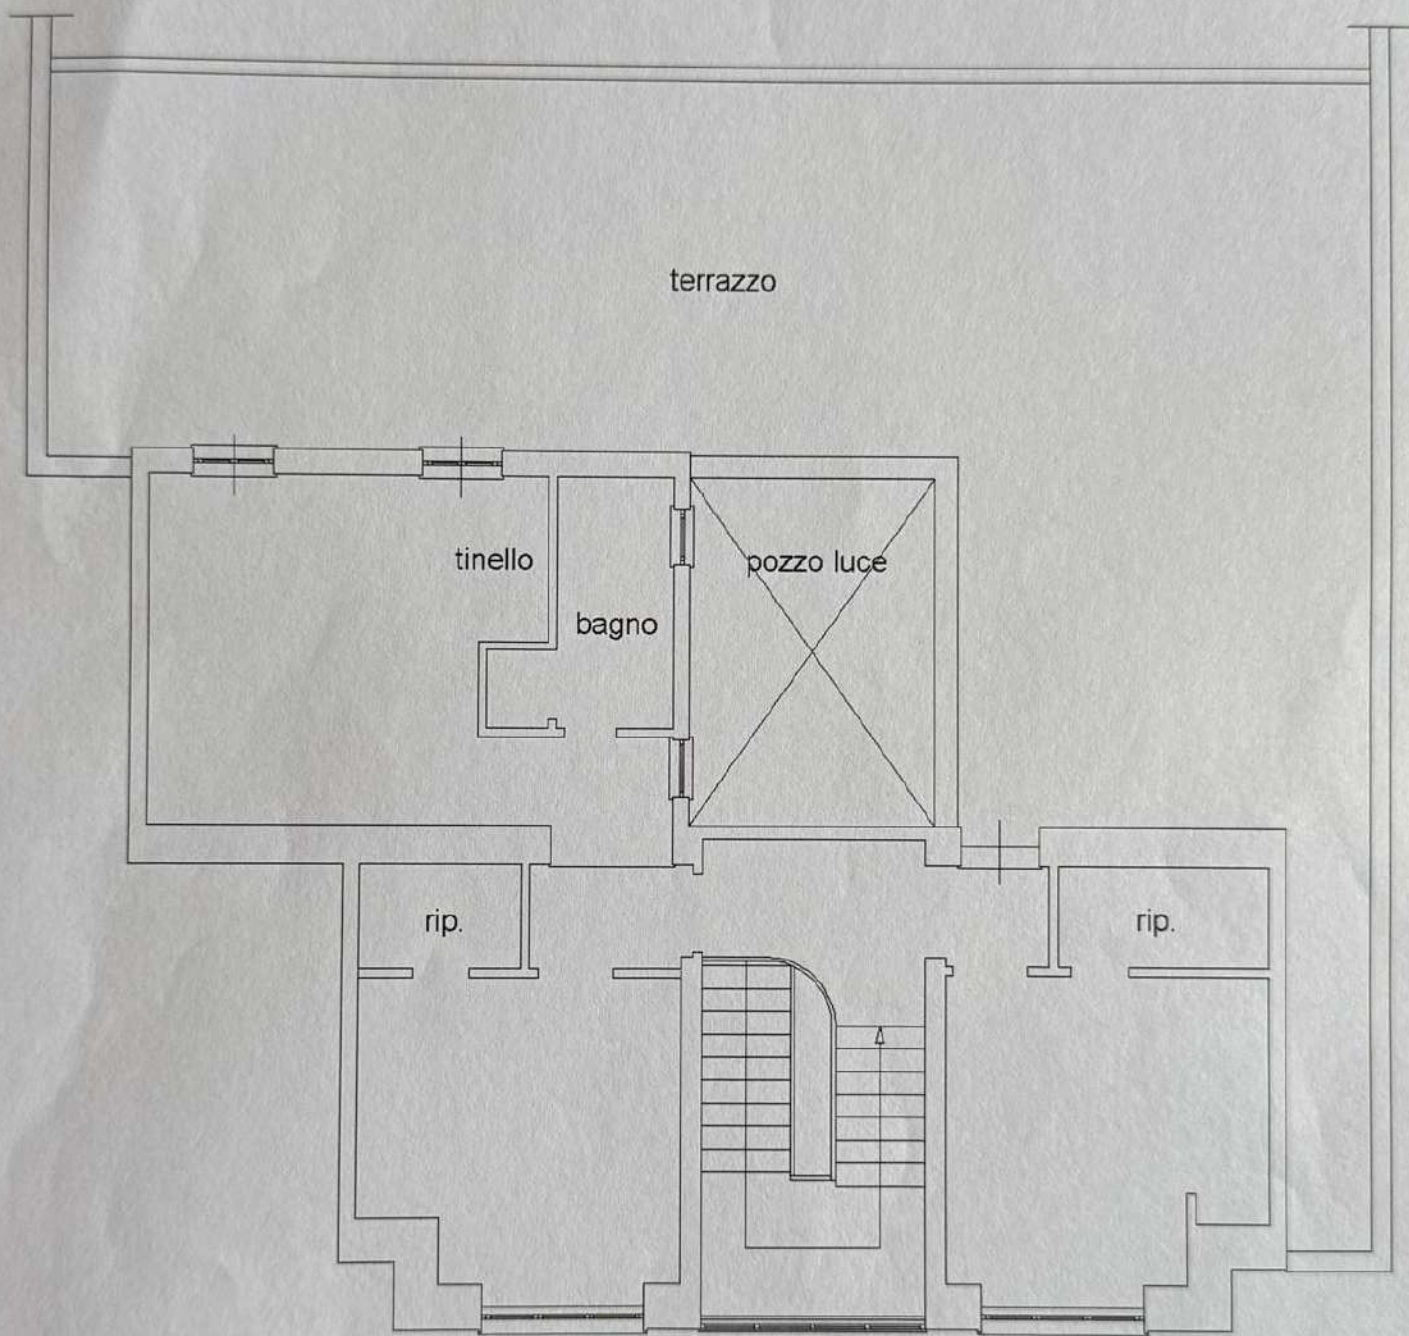

PIANTA PIANO TERZO

h. ml. 2.90

Nord

