


STUDIO TECNICO
GEOM. MARIO SETTI
Via S. Francesco d'Assisi, 1/a
24090 ON.DINO di G. C. (BG)
Tel. 030.732875 - Fax 030.7349434
CF SETTI: 027434335-EN - P.IVA 0261660165

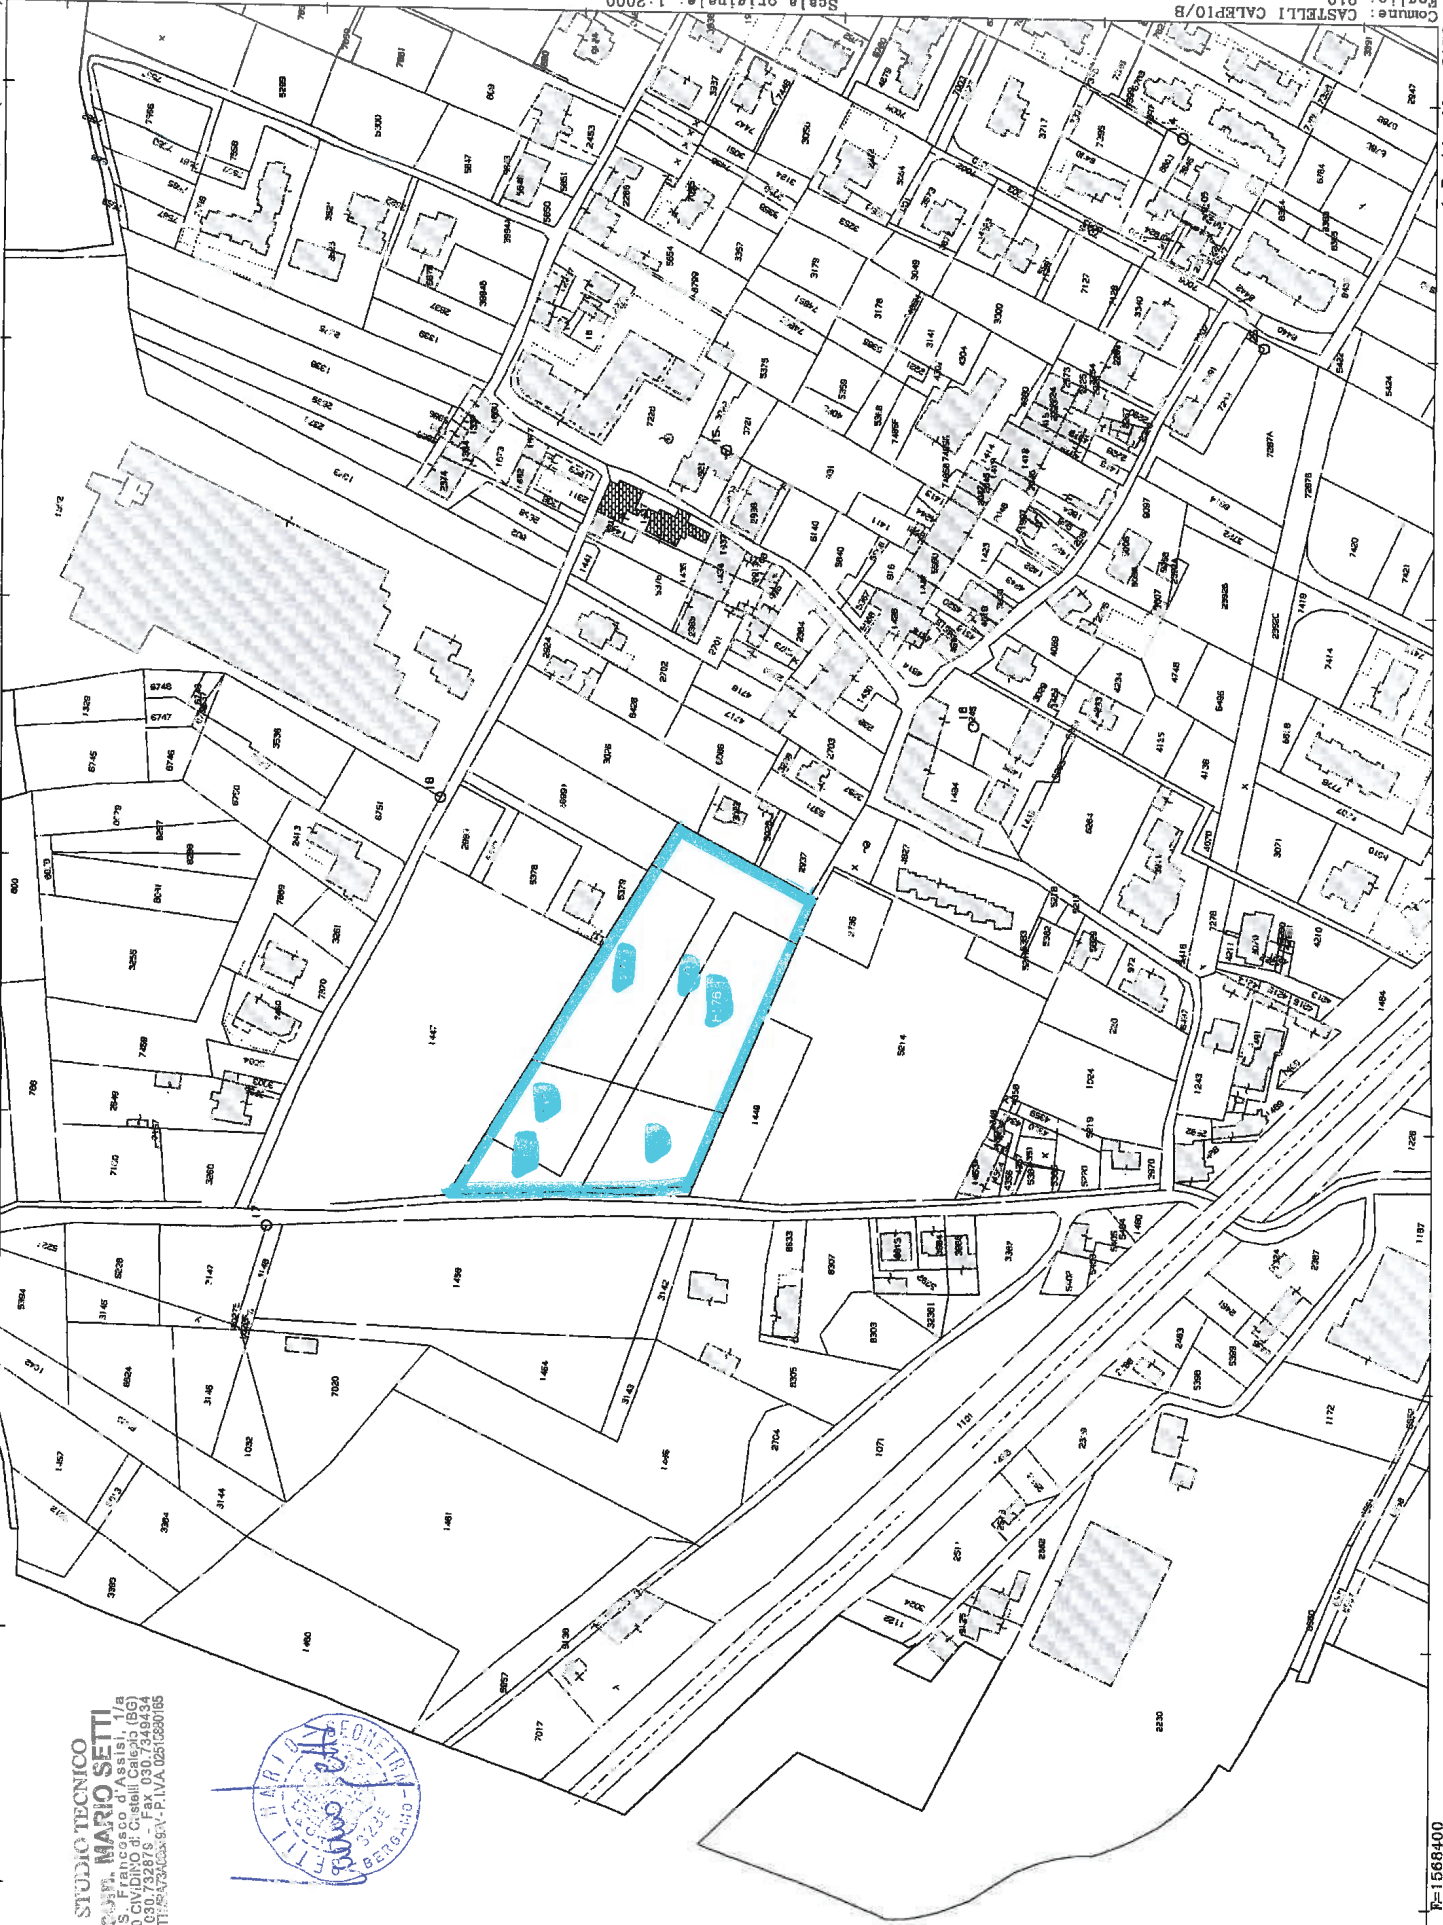

Scala originale: 1:2000
Dimensione cornice: 776.000 x 552.000 metri
25-Mar-2014 18:02
Prot. n. 7298141/2014

Comune: CASTELLI CALEPIO/B
Foglio: 910
Particella: 8178