


ECONDO
.S.)

PIANTA PIANO TERZO INTERRATO (3 P.S.)

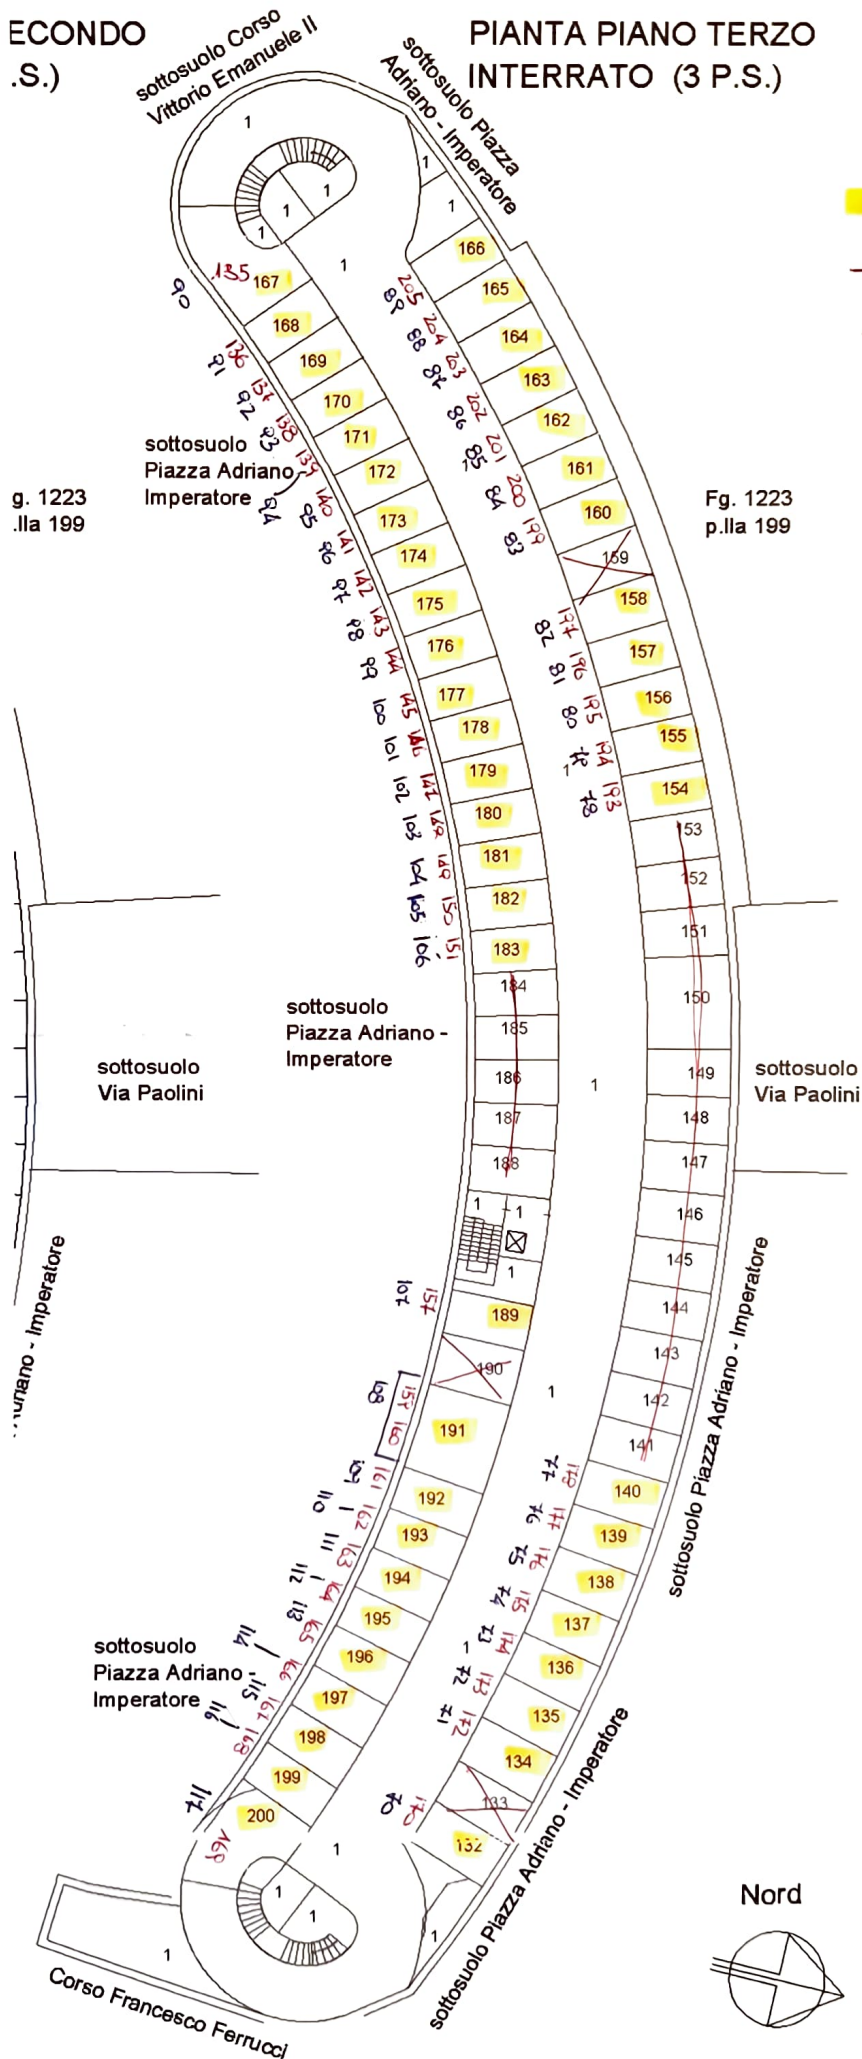

- SUB.
- A REC. CAD.
- LOTTO


Fig. 1223
p.lla 199



ECONDO
.S.)

PIANTA PIANO TERZO INTERRATO (3 P.S.)

- SUB.
- A. REC. C.A.D.
- LOTTO

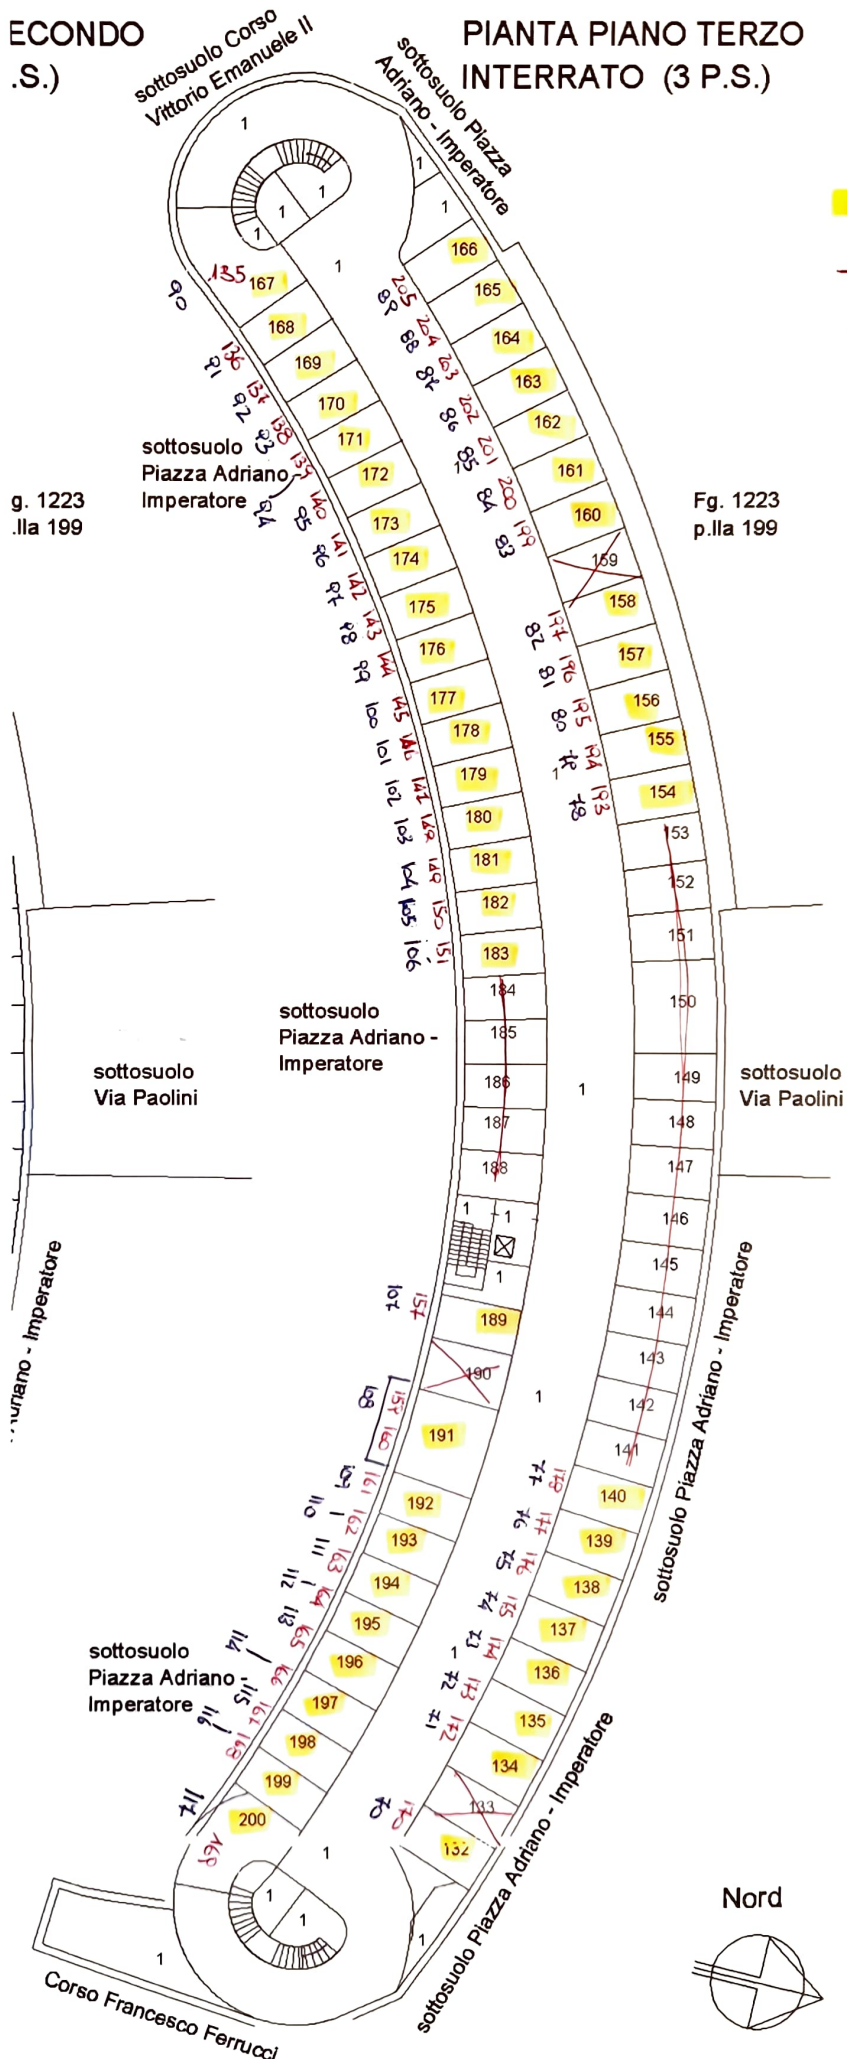

g. 1223
.lla 199

Fig. 1223
p.lla 199

Nord

