


PIANTA PIANO INTERRATO

H = 350 cm

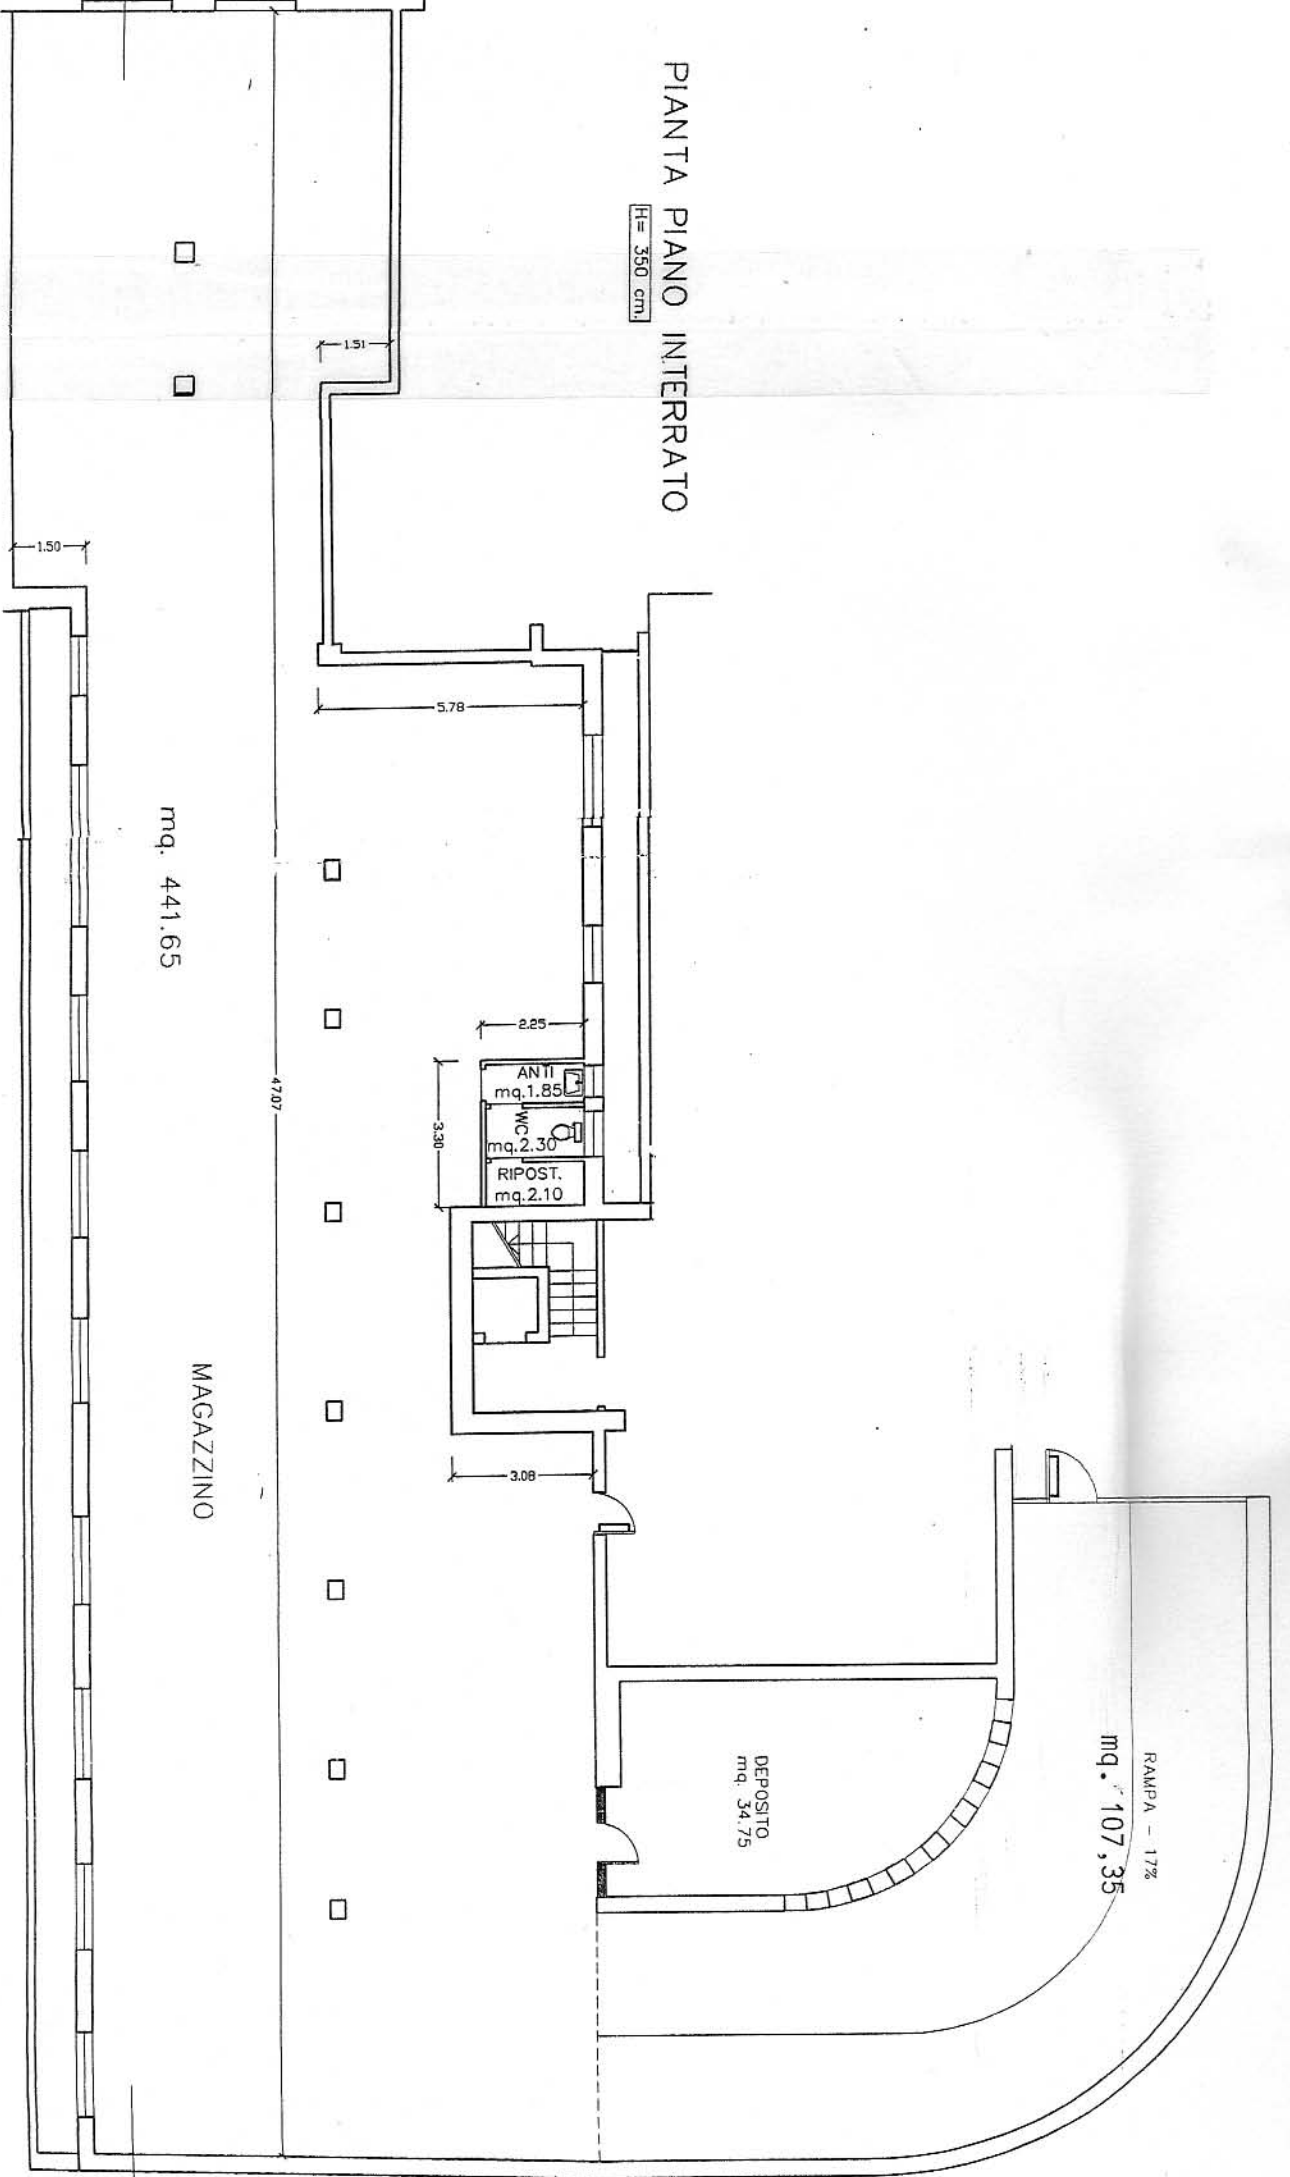

mq. 441,65

MAGAZZINO

4.707

2.25

3.30

3.08

1.51

5.78

1.50

mq. 107,35

RAMPA - 17%

DEPOSITO  
mq. 34,75

ANTI  
mq. 1,85

WC  
mq. 2,30

RIPOST.  
mq. 2,10