

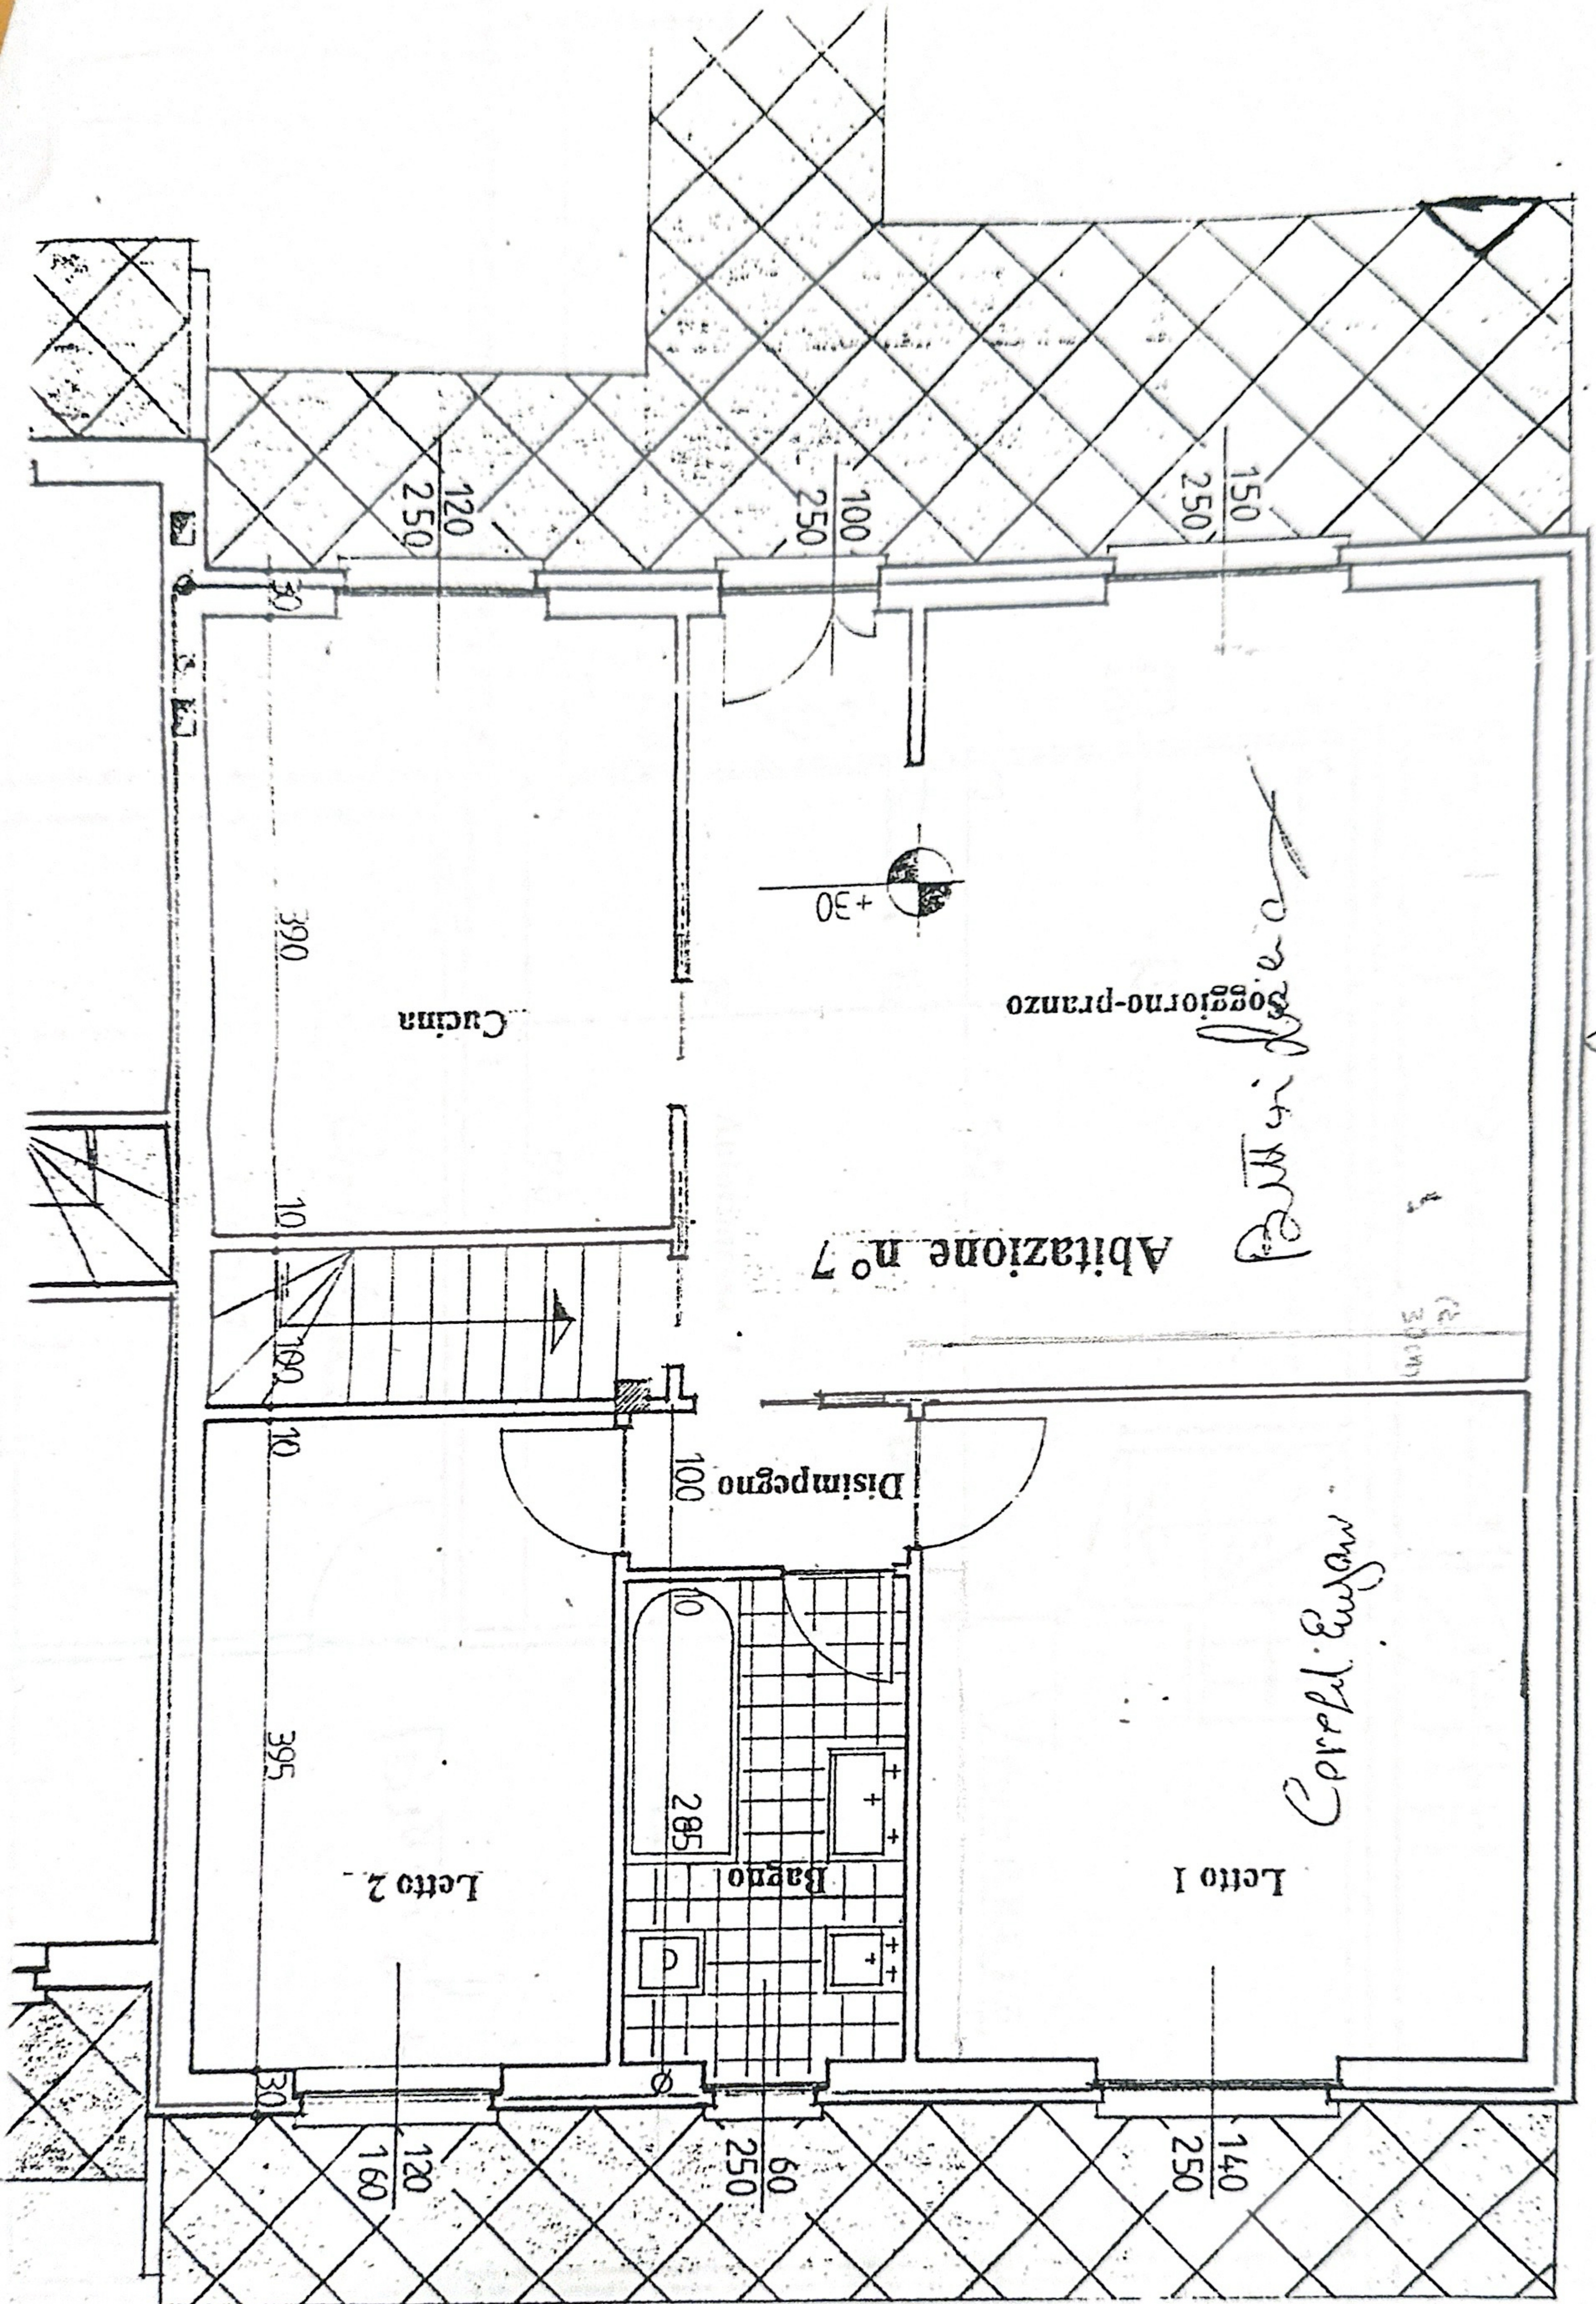


Plan of the building

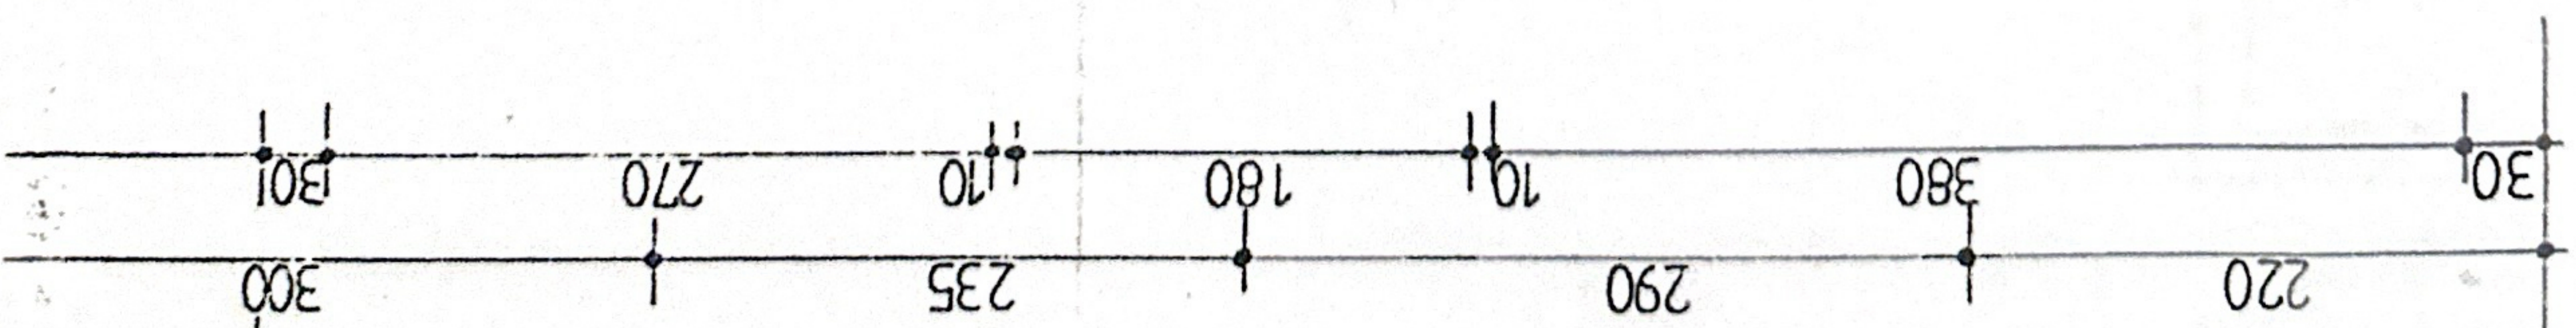

Cerchia di pianura riportata

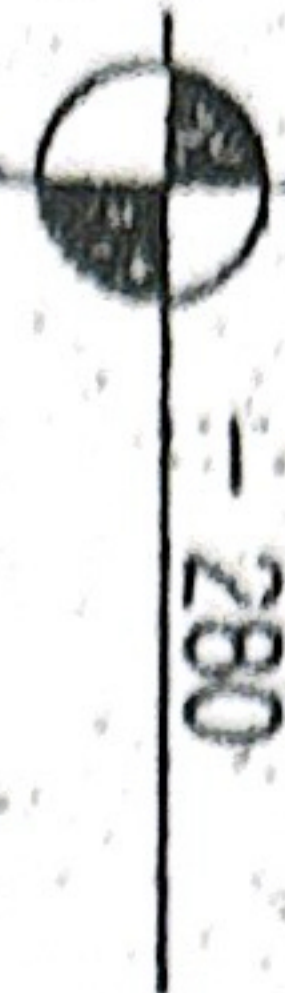

zzo pendente

640

270
220

270
220

10

30

10

515

435

270

25

270

15

275

25

545

Autorimessa 7

540

Camp. Egnus

Cantina 7

140
150

Porta R.E.I. 120

Lavanderia-Stireria

Porta di luce

140
150

80
20
100

140
150

325

100