


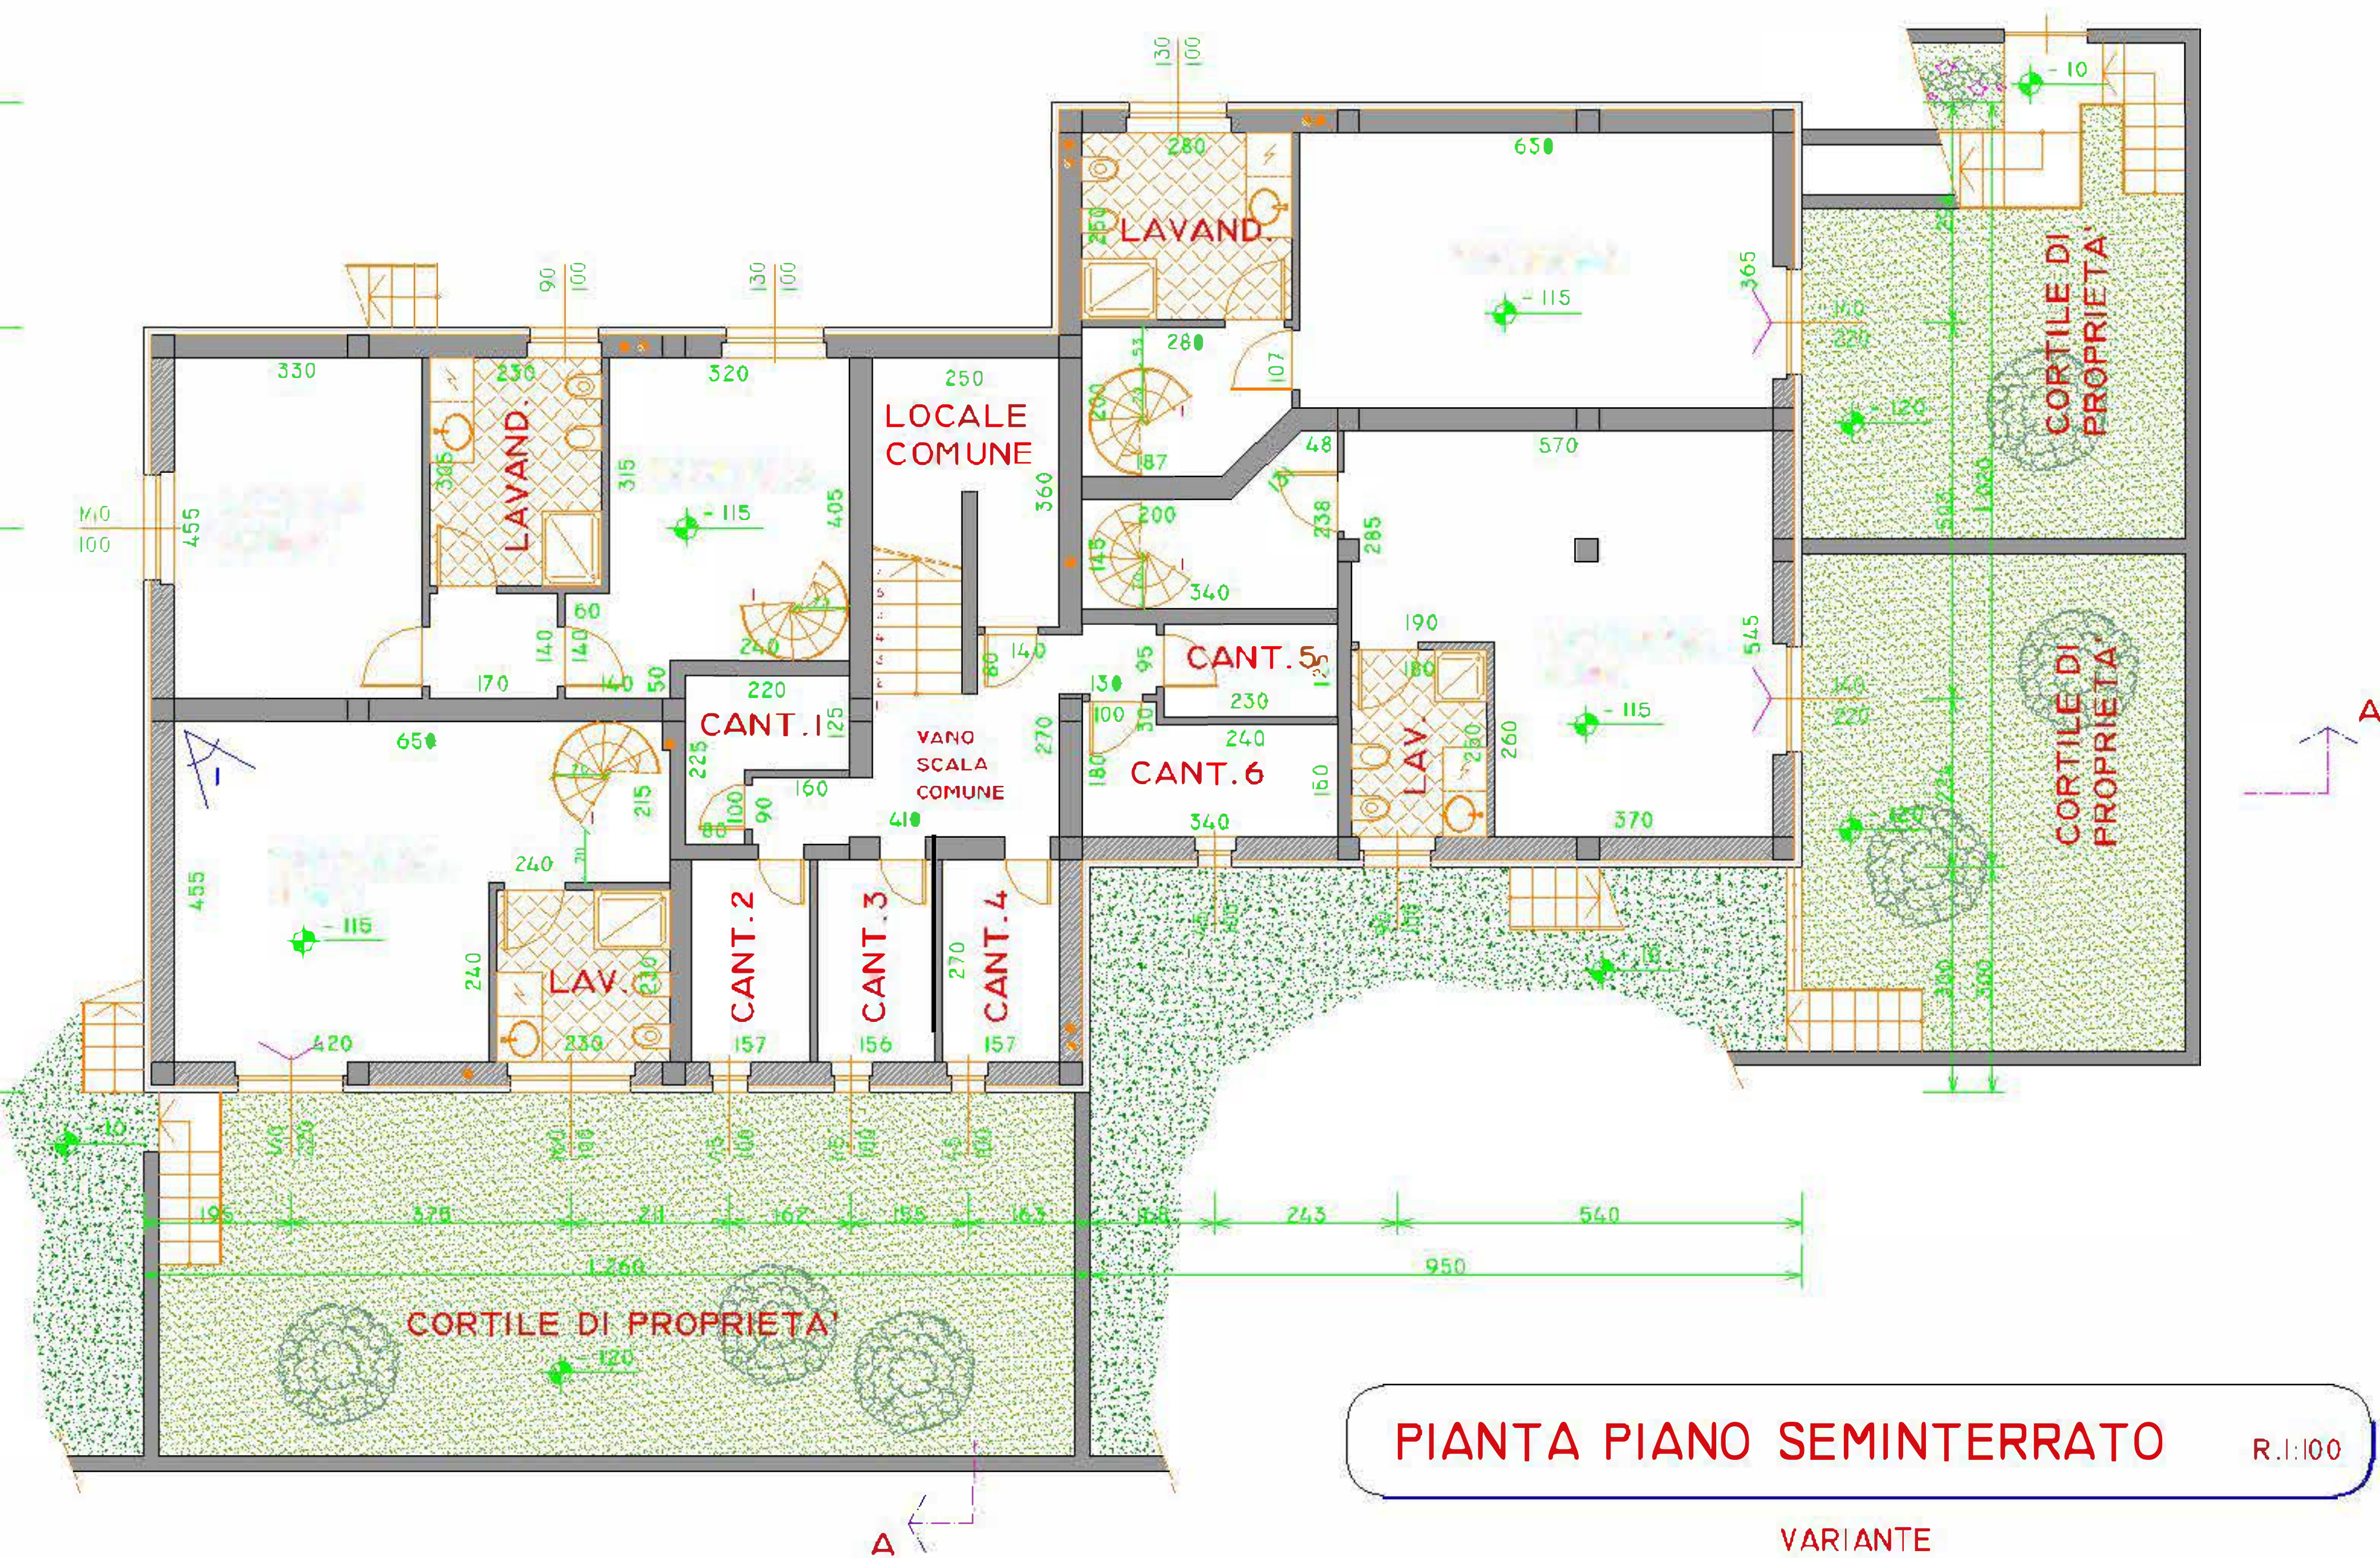

PIANTA PIANO SEMINTERRATO

R.I.:100

VARIANTE