


B

10.40

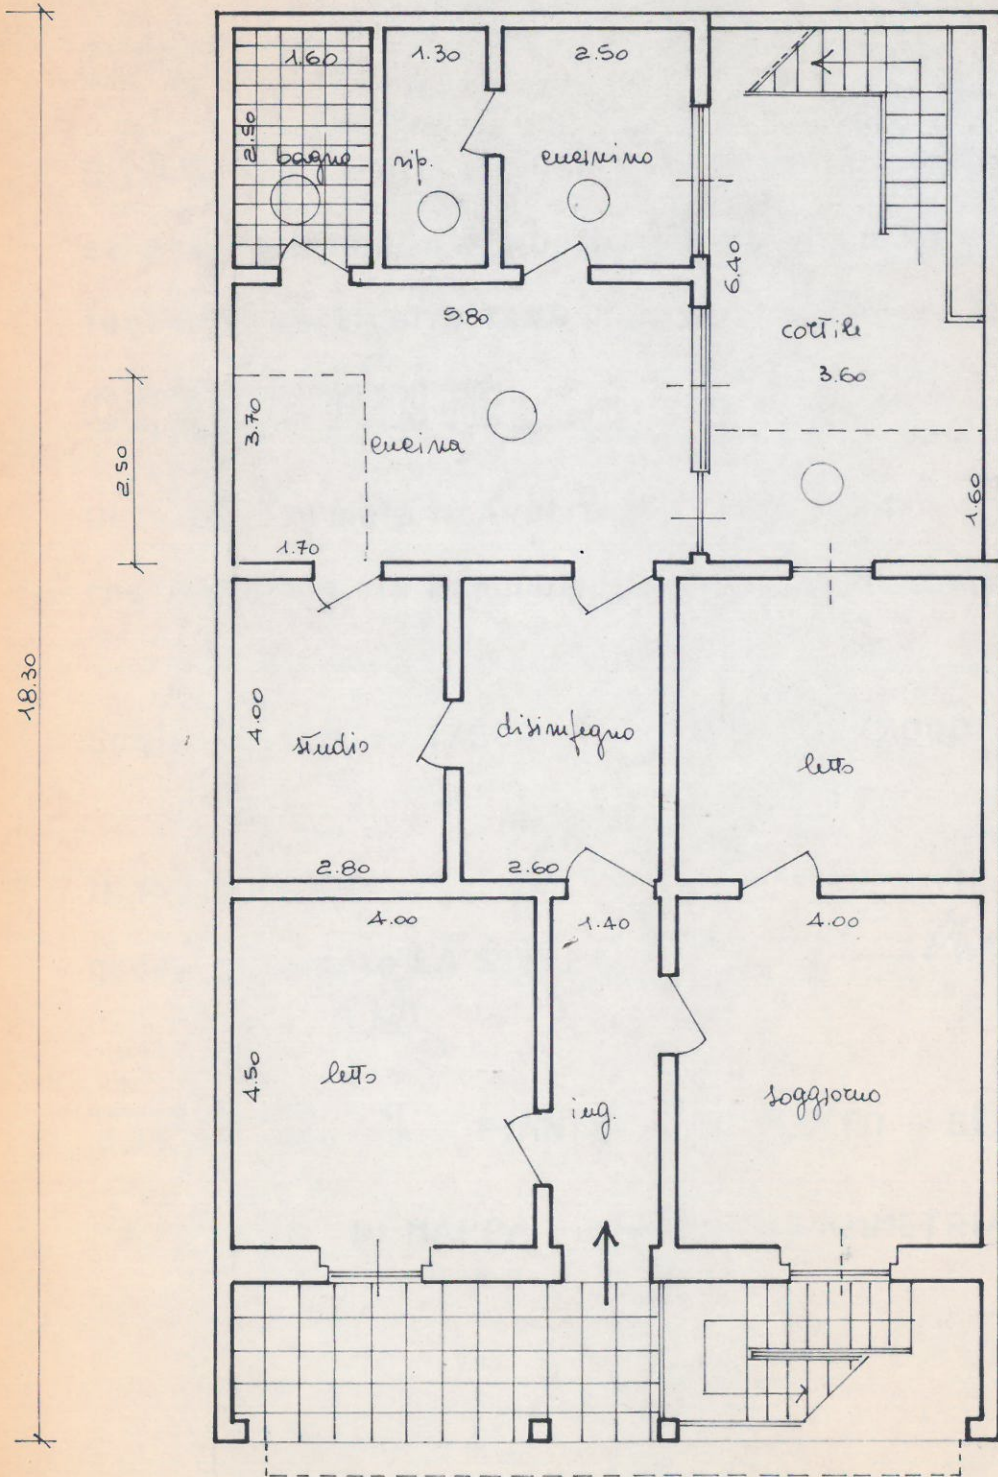

Pianta Piano Terra

Ampliamento
Mod. 47/85-A

Prot. 2991 del 22.04.1986

Rich.:

OLIVIERI CARMELA

A