




PIANTA FONDAZIONI
FABBRICATO A e B

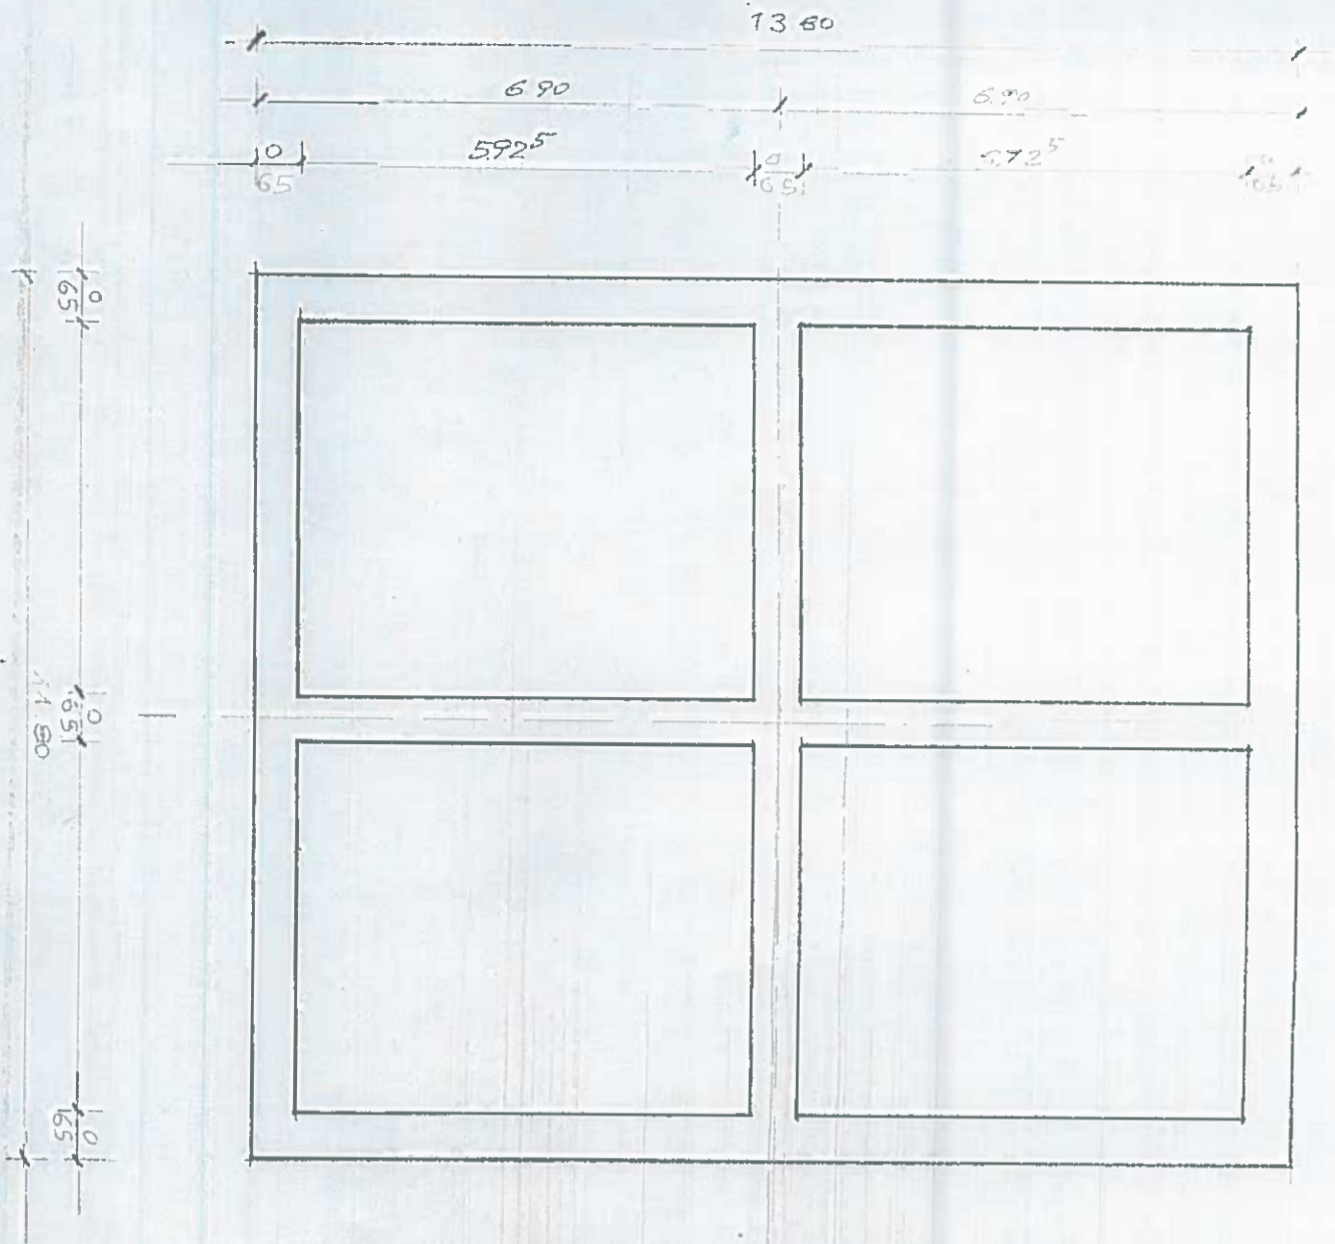


PIANTA PIANO TERRA
FABBRICATO A e B

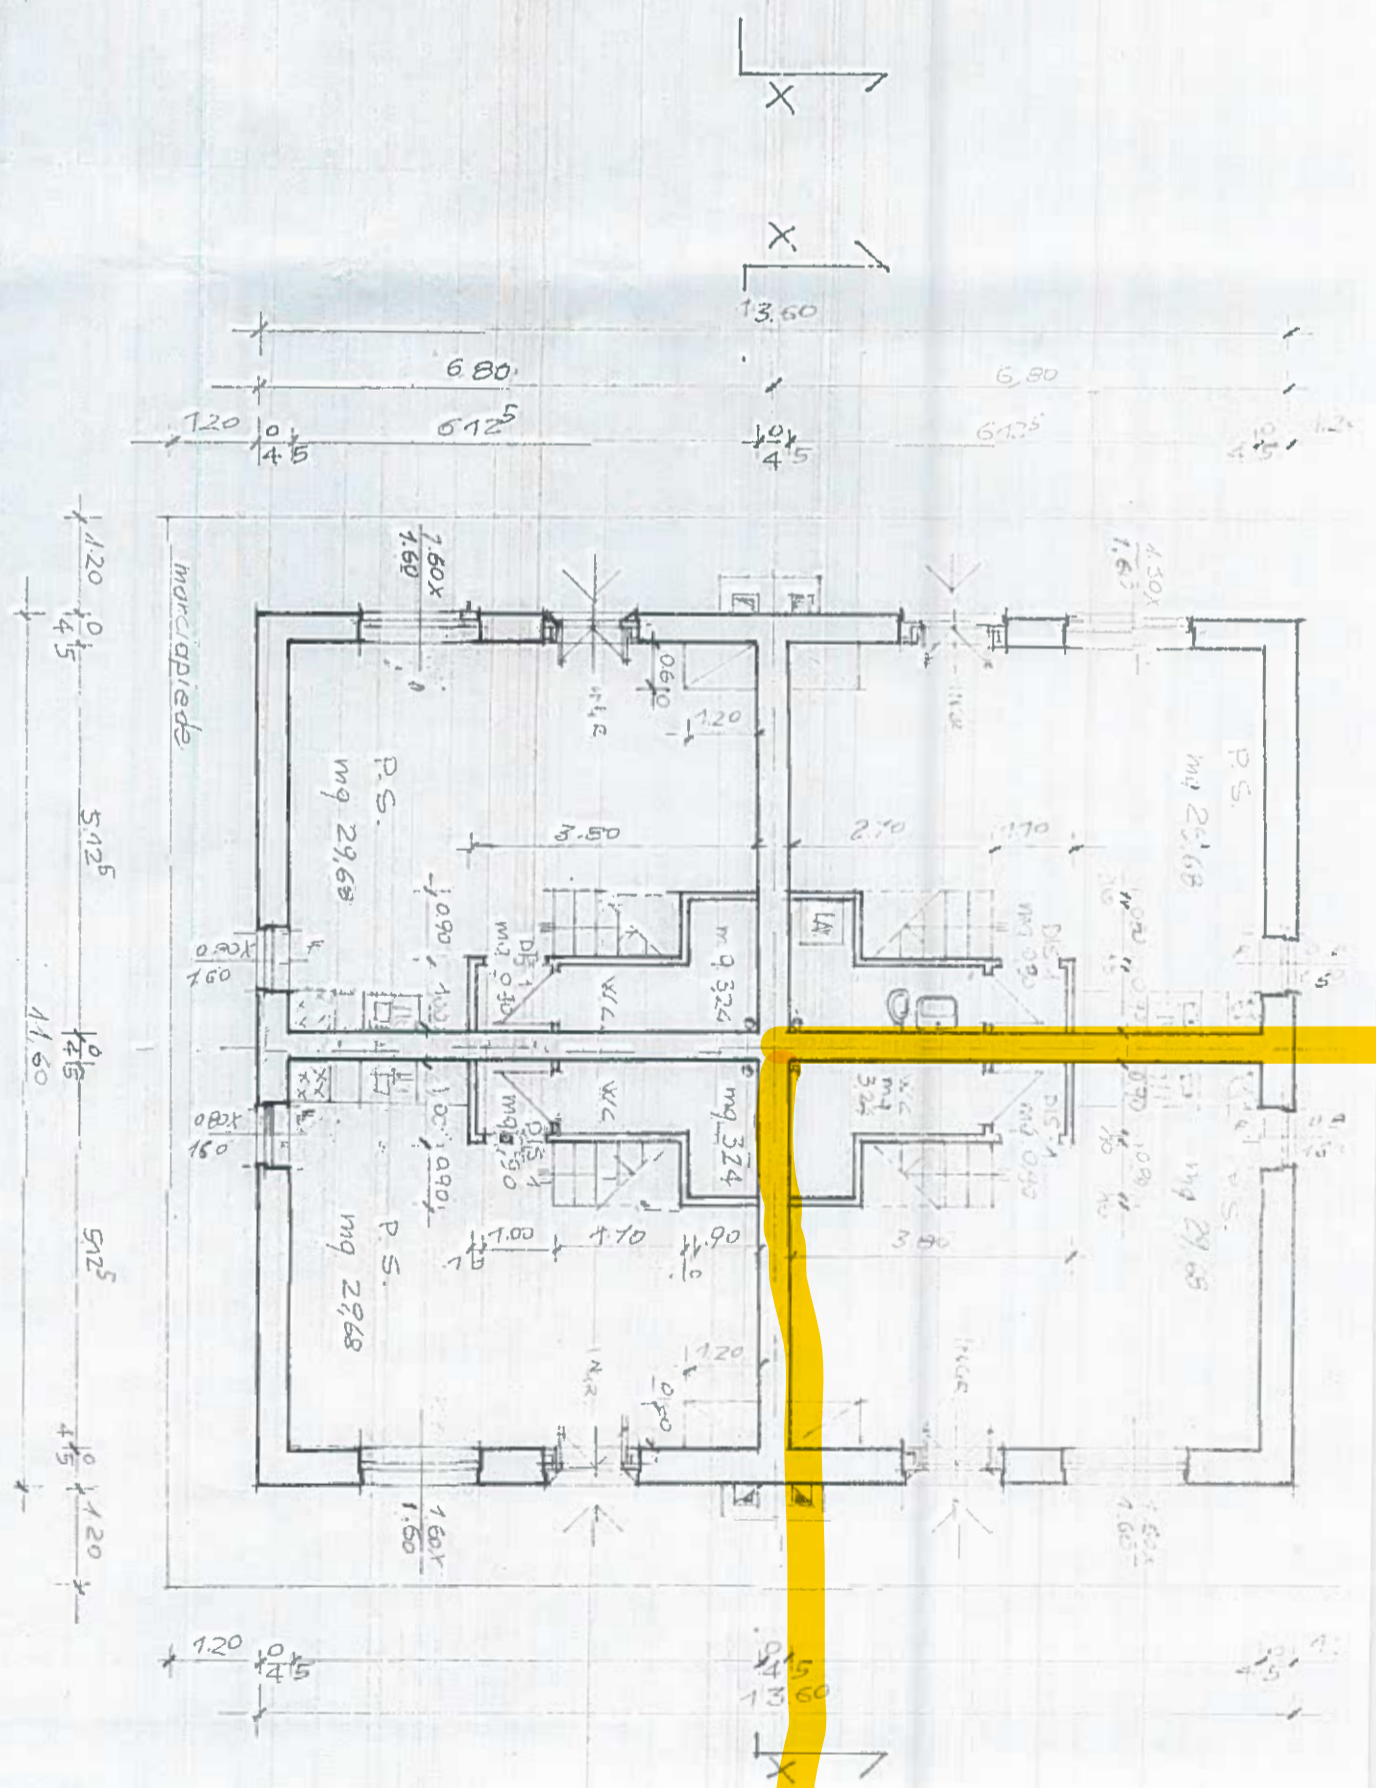


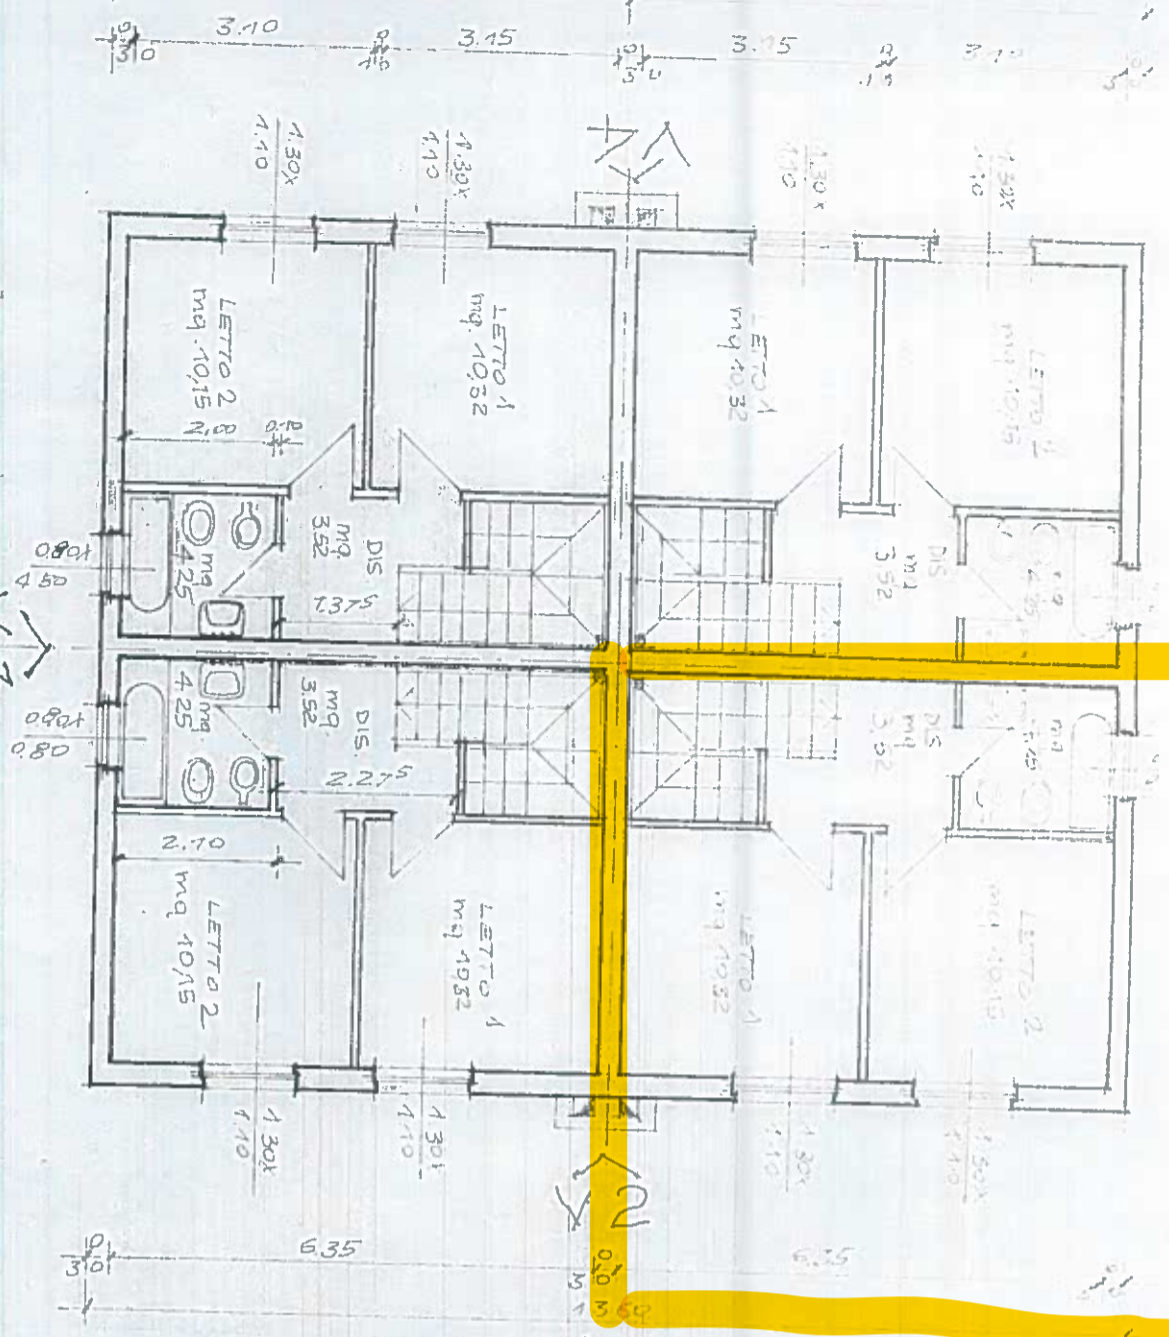

3.10 3.15 3.75 3.70
 1.30x 1.10 1.30x 1.10 1.30x 1.10 1.30x 1.10
 LETTO 1 mq. 10,32
 LETTO 2 mq. 10,15
 DIS mq. 3,52
 Mq. 4,25
 2.125 2.125 3.275 3.275
 1.30x 1.10 1.30x 1.10 1.30x 1.10 1.30x 1.10
 LETTO 1 mq. 10,32
 LETTO 2 mq. 10,15
 DIS mq. 3,52
 Mq. 4,25
 2.70
 1.30x 1.10 1.30x 1.10 1.30x 1.10 1.30x 1.10
 6.35 6.35
 3.00 3.00

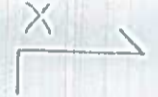

PIANTA PIANO MANSARDA
 FABBRICATO A e B

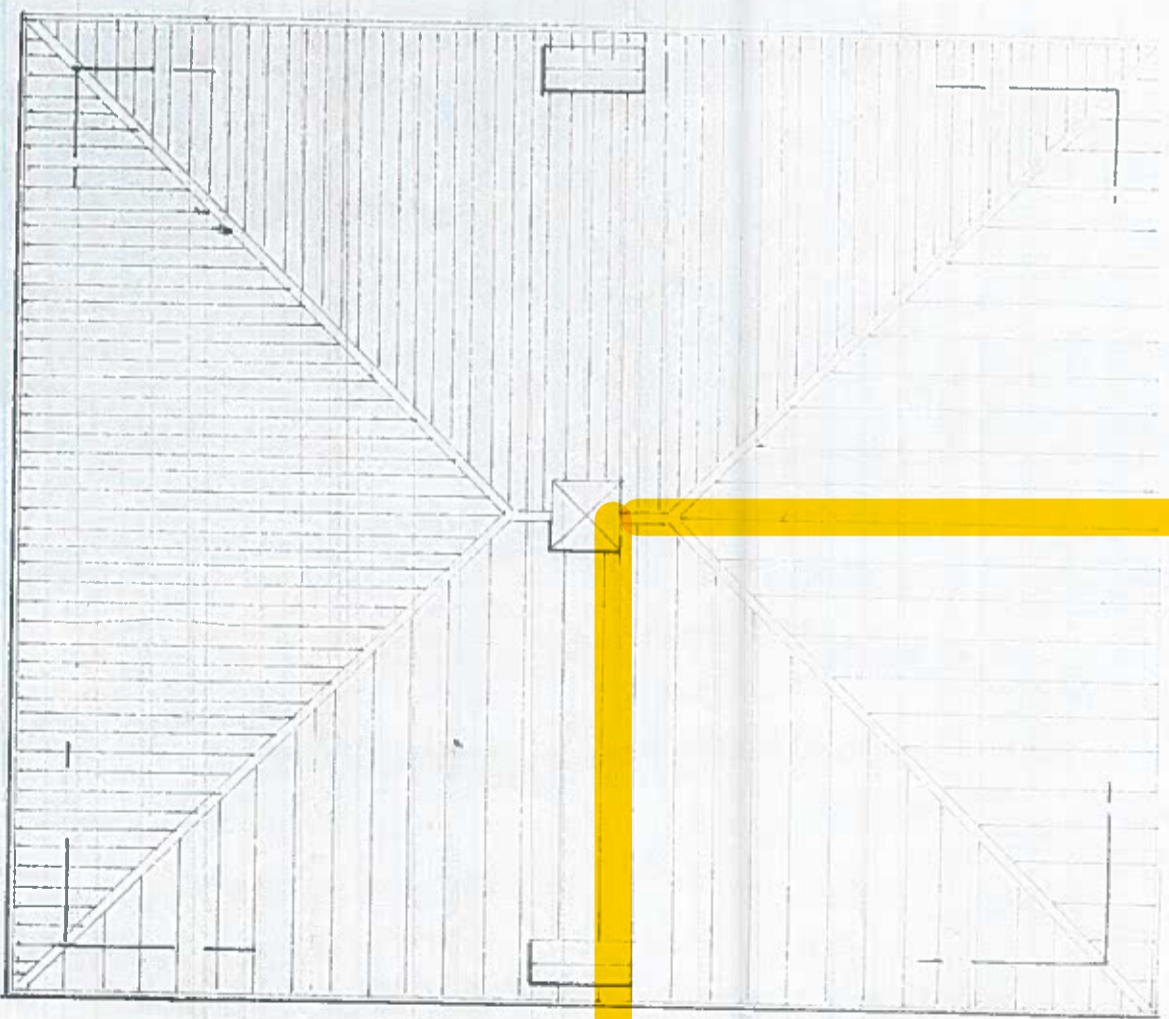

0.70 11.50 13.00 0.70
 0.70 0.57 13.60 0.57



PIANTA COPERTURA
 FABBRICATO A e B